


ARCHITECTURAL PLAN NOTES

- GENERAL: COORDINATE WITH WORK SHOWN ON STRUCTURAL, MECHANICAL, PLUMBING, AND ELECTRICAL DRAWINGS, REF. FE SHEET FOR EQUIP. COORDINATION
- 1 PROVIDE TELESCOPING BLEACHERS.
 - 2 PREFINISHED METAL DOWNSPOUT.
 - 3 SOFFIT ABOVE.
 - 4 SINGLE TIER LOCKERS.
 - 5 SHOWER STALL REF. PLUMB.
 - 6 TELESCOPING STANDS, SEATING FOR 100 INCLUDING AISLES & HANDICAP SEATING. REFER TO SPEC 126600.
 - 7 TELESCOPING SEATING, SEATING FOR 100 INCLUDING AISLES & HANDICAP SEATING. REFER TO SPEC 126600.
 - 8 OVERHEAD MOTORIZED BASKETBALL GOALS. REFER TO SPEC 116623.
 - 9 VOLLEY BALL NET FLOOR RECEPTOR. REFER TO SPEC 116623, REF. 2A306.
 - 10 REF SHEET A307, 1/4" & 1/2" FOR DTLS OF SHOWER SCREEN WALLS & SHOWER FLOORS.
 - 11 FIRE RATED OVERHEAD COLLING DOOR. REFER TO SPEC 093323.
 - 12 MOP SINK. REF. PLUMBING.
 - 13 1/4" HIGH, 8" GUN PARTIAL HT. WALL WITH FLUSH METAL PANEL FROM 1/4" A.F.F. TO TOP OF STRUCT.
 - 14 4" LONG RAMP, 1:12 SLOPE, ELEVATION TRANSITION TO EXISTING CORRIDOR.
 - 15 FIRE FINISHED METAL DOWNSPOUT TO PVC DRAIN PIPE. CONNECT DRAIN PIPE TO EAST DOWNSPOUT DRAINAGE SYSTEM.
 - 16 PROVIDE HORIZONTAL BLIND AT WINDOW. REF SPEC 122113.
 - 17 ADHERE GYP. BD. TO EXISTING MASONRY WALL AT NEW COLLING DOOR OPENING & JAMBS.
 - 18 SEMI-RECESSED FIRE EXTINGUISHER CABINET. REF 11/A306.

1 ARCHITECTURAL FLOOR PLAN
1/2" = 1'-0" NORTH

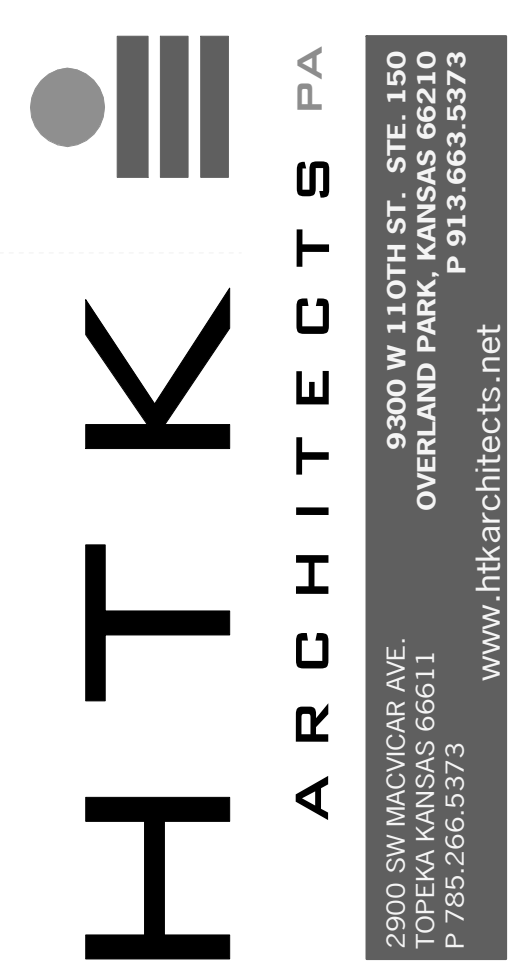

DATE: SEPTEMBER 2, 2014
 REVISED DATE:

ROCK PORT R-2 - HIGH SCHOOL GYMNASIUM ADDITION

ROCK PORT R2 SCHOOLS
 ROCK PORT R2 - ROCK PORT HIGH SCHOOL - 600 S. NEBRASKA ST., ROCK PORT, MO

SHEET CONTENTS:
 ARCHITECTURAL FLOOR PLAN

HTK PROJECT NUMBER:
 1307.04-002

SHEET NUMBER:
A101

CONTRACT DOCUMENTS