




ENLARGED FLOOR PLAN  
 SCALE: 1/8" = 1'



RS  
ELECTRIC  
Corp

302 Messanie St.  
St. Joseph, MO 64501  
Office- 816-233-7751

NO.	DATE	REVISION	BY

DWG TITLE

ATLEC  
DESIGN ASSURANCE  
NORTH BUILDING  
LIGHTING PLAN

ENGINEER	CHECKED BY M. HILMAN
JOB NO	DRAWN BY D. MEALS
SCALE 1/8" : 1'	DATE 6/9/2017
DWG NO	E3.01
SHEET NO	8 OF 13