



2/24/2017 3:50:51 PM  
 Y:\projects\1161183 - Altec Design Assurance\CD\1161183\_C2\_B\_UtilityPlan.dgn  
 Snyder  
 1:30  
 Y:\print\drivers\Black\_Gray\_VB8BW\ulmshp.pdf.plt

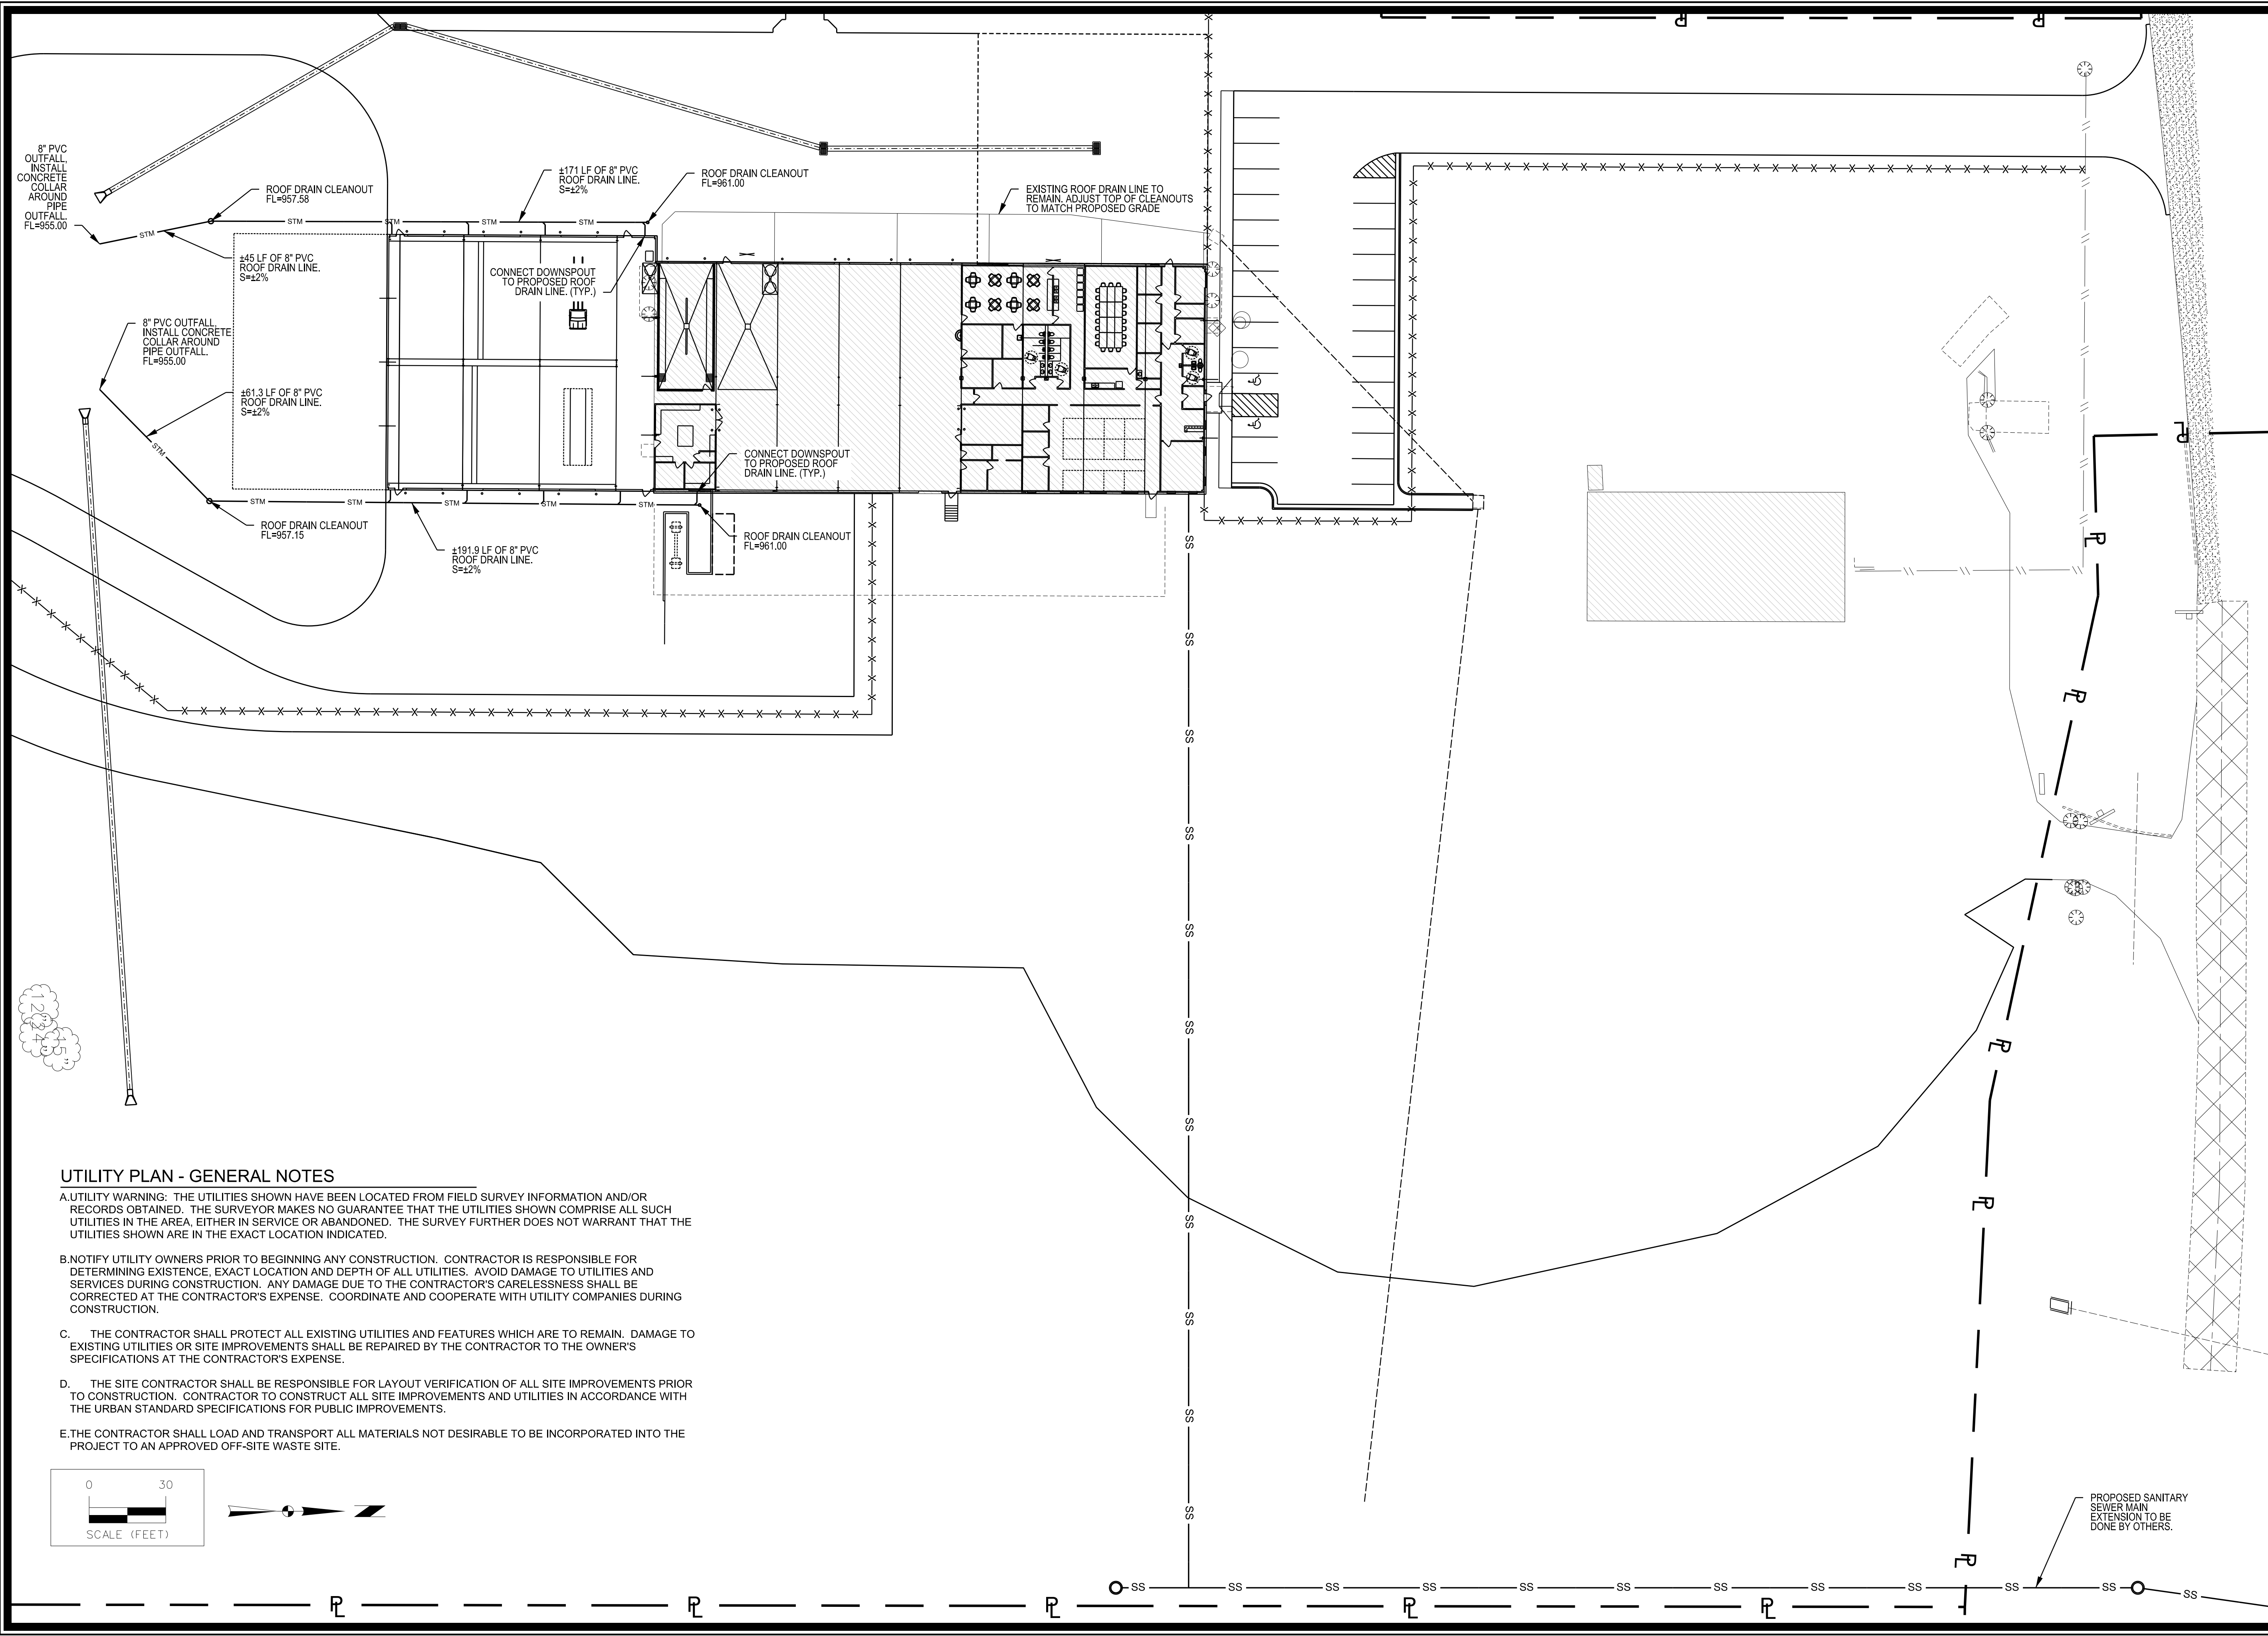

**UTILITY PLAN - GENERAL NOTES**

- A. UTILITY WARNING: THE UTILITIES SHOWN HAVE BEEN LOCATED FROM FIELD SURVEY INFORMATION AND/OR RECORDS OBTAINED. THE SURVEYOR MAKES NO GUARANTEE THAT THE UTILITIES SHOWN COMPRISE ALL SUCH UTILITIES IN THE AREA, EITHER IN SERVICE OR ABANDONED. THE SURVEY FURTHER DOES NOT WARRANT THAT THE UTILITIES SHOWN ARE IN THE EXACT LOCATION INDICATED.
- B. NOTIFY UTILITY OWNERS PRIOR TO BEGINNING ANY CONSTRUCTION. CONTRACTOR IS RESPONSIBLE FOR DETERMINING EXISTENCE, EXACT LOCATION AND DEPTH OF ALL UTILITIES. AVOID DAMAGE TO UTILITIES AND SERVICES DURING CONSTRUCTION. ANY DAMAGE DUE TO THE CONTRACTOR'S CARELESSNESS SHALL BE CORRECTED AT THE CONTRACTOR'S EXPENSE. COORDINATE AND COOPERATE WITH UTILITY COMPANIES DURING CONSTRUCTION.
- C. THE CONTRACTOR SHALL PROTECT ALL EXISTING UTILITIES AND FEATURES WHICH ARE TO REMAIN. DAMAGE TO EXISTING UTILITIES OR SITE IMPROVEMENTS SHALL BE REPAIRED BY THE CONTRACTOR TO THE OWNER'S SPECIFICATIONS AT THE CONTRACTOR'S EXPENSE.
- D. THE SITE CONTRACTOR SHALL BE RESPONSIBLE FOR LAYOUT VERIFICATION OF ALL SITE IMPROVEMENTS PRIOR TO CONSTRUCTION. CONTRACTOR TO CONSTRUCT ALL SITE IMPROVEMENTS AND UTILITIES IN ACCORDANCE WITH THE URBAN STANDARD SPECIFICATIONS FOR PUBLIC IMPROVEMENTS.
- E. THE CONTRACTOR SHALL LOAD AND TRANSPORT ALL MATERIALS NOT DESIRABLE TO BE INCORPORATED INTO THE PROJECT TO AN APPROVED OFF-SITE WASTE SITE.

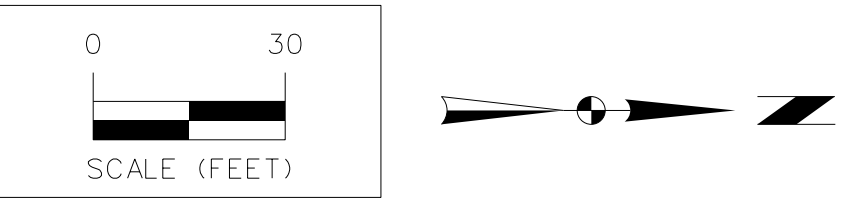

MARK	REVISION	DATE	BY
Engineer: SD	Checked By: AM	Scale: 1" = 30'	
Technician: DB	Date: 01/17	Field Bk:	

**SAINT JOSEPH, MISSOURI**  
 212 N. BUCHANAN  
 MARYVILLE, MO 64468  
 660-582-8888

**ALTEC DESIGN ASSURANCE**  
**UTILITY PLAN**  
**SNYDER & ASSOCIATES**  
**ENGINEERS & PLANNERS, INC.**  
 802 FRANCIS STREET  
 ST. JOSEPH, MO 64501  
 816-364-5222  
 www.snyder-associates.com

