


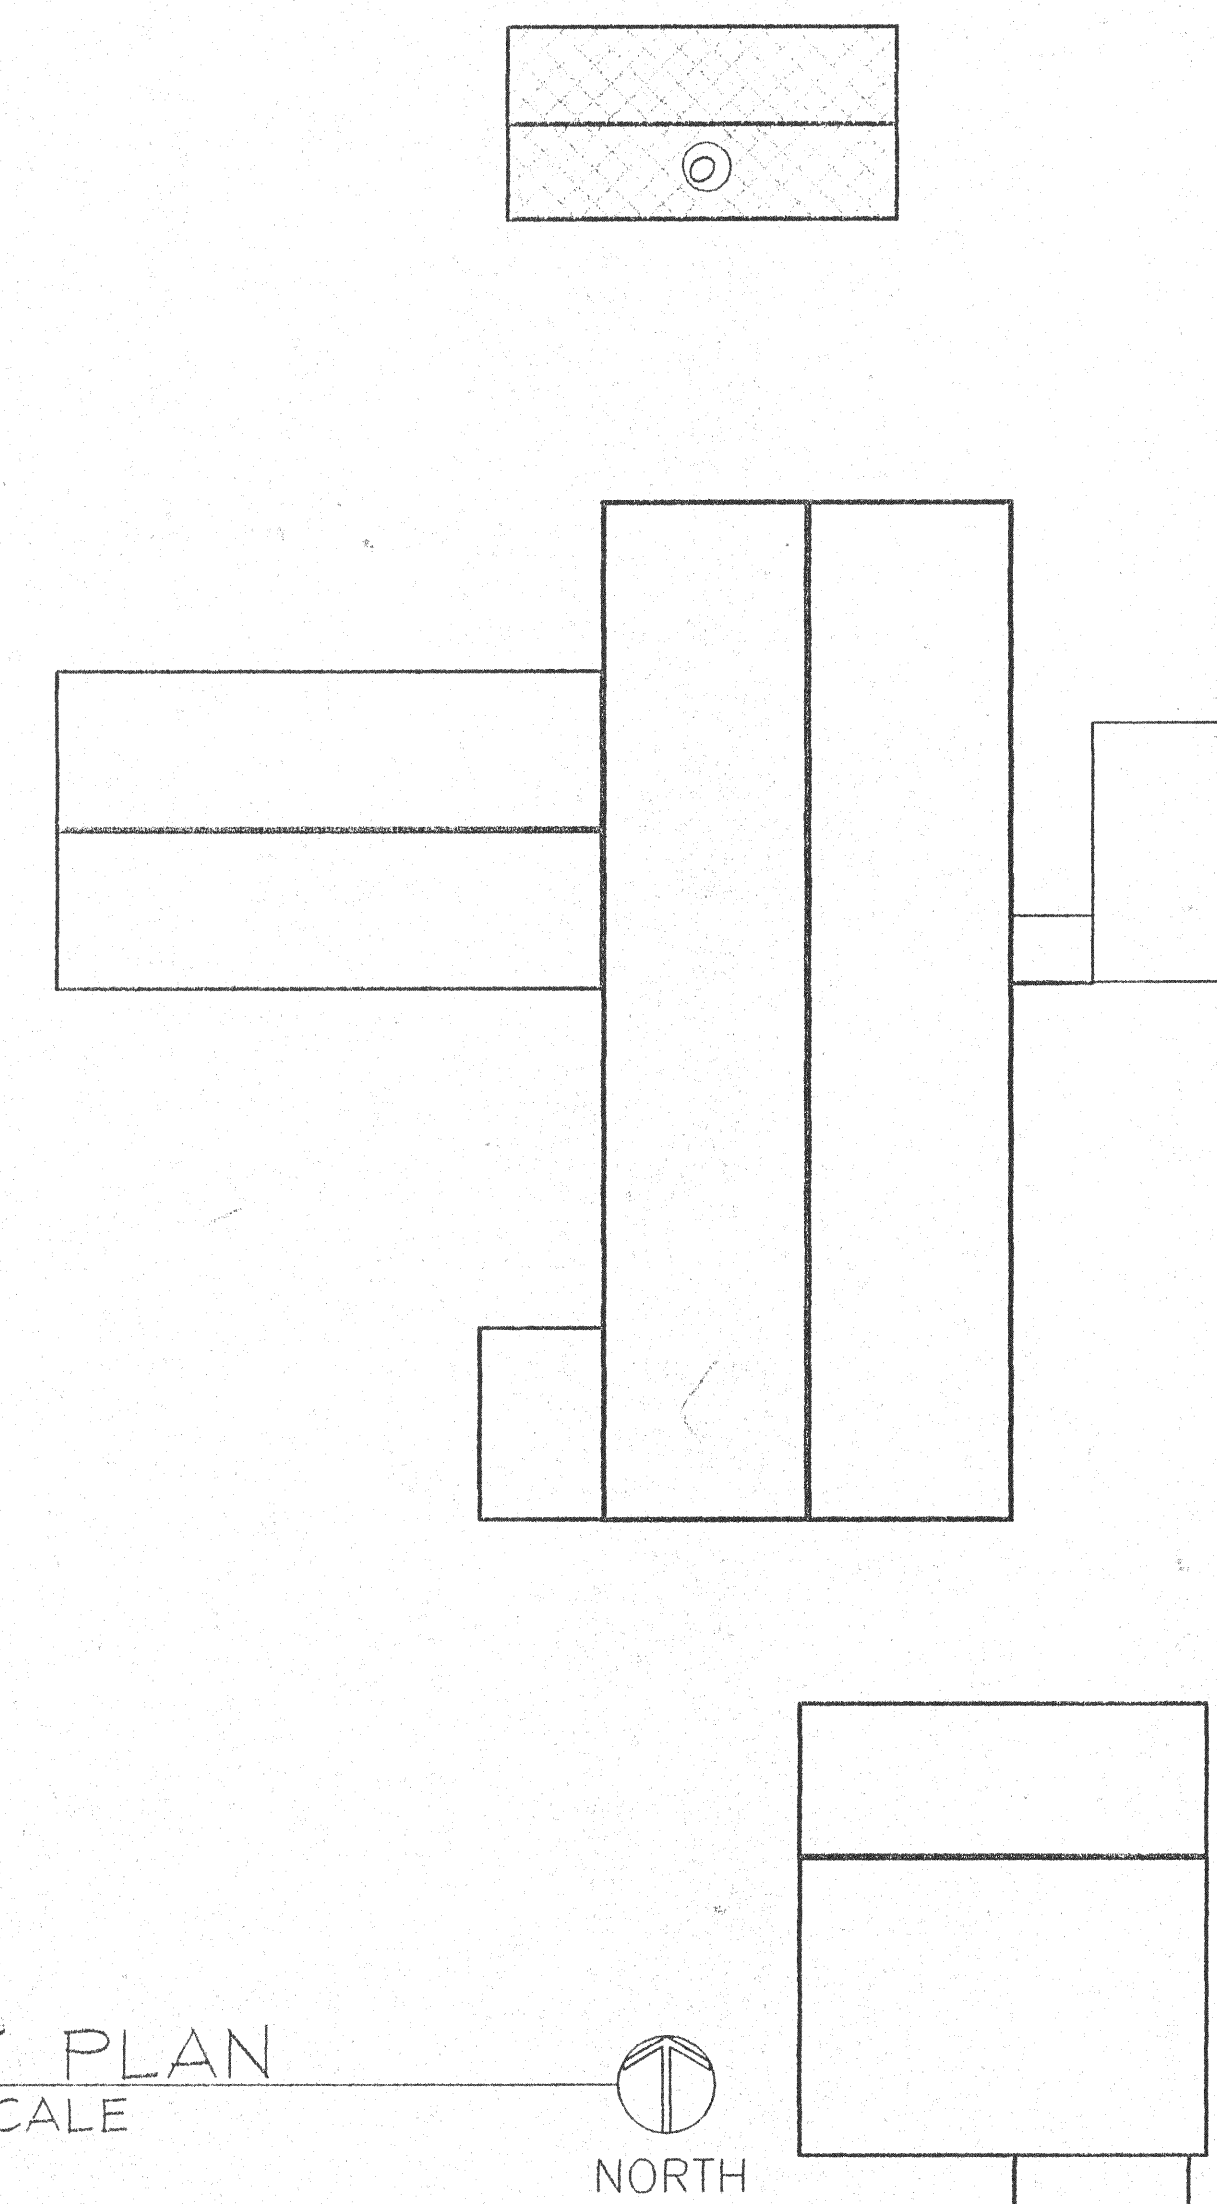

13122-T PORTAL FRAME

KEY PLAN
NO SCALE

BO-1

Broin and Associates, Inc.
PLANT DESIGN, ENGINEERING, CONSTRUCTION

Etanol Plant Design and Engineering, Construction
255784 Cottonwood Ave Sioux Falls, South Dakota
Telephone: 605 543 5080 Facsimile: 605 543 5093