



GRAPHIC SYMBOLS

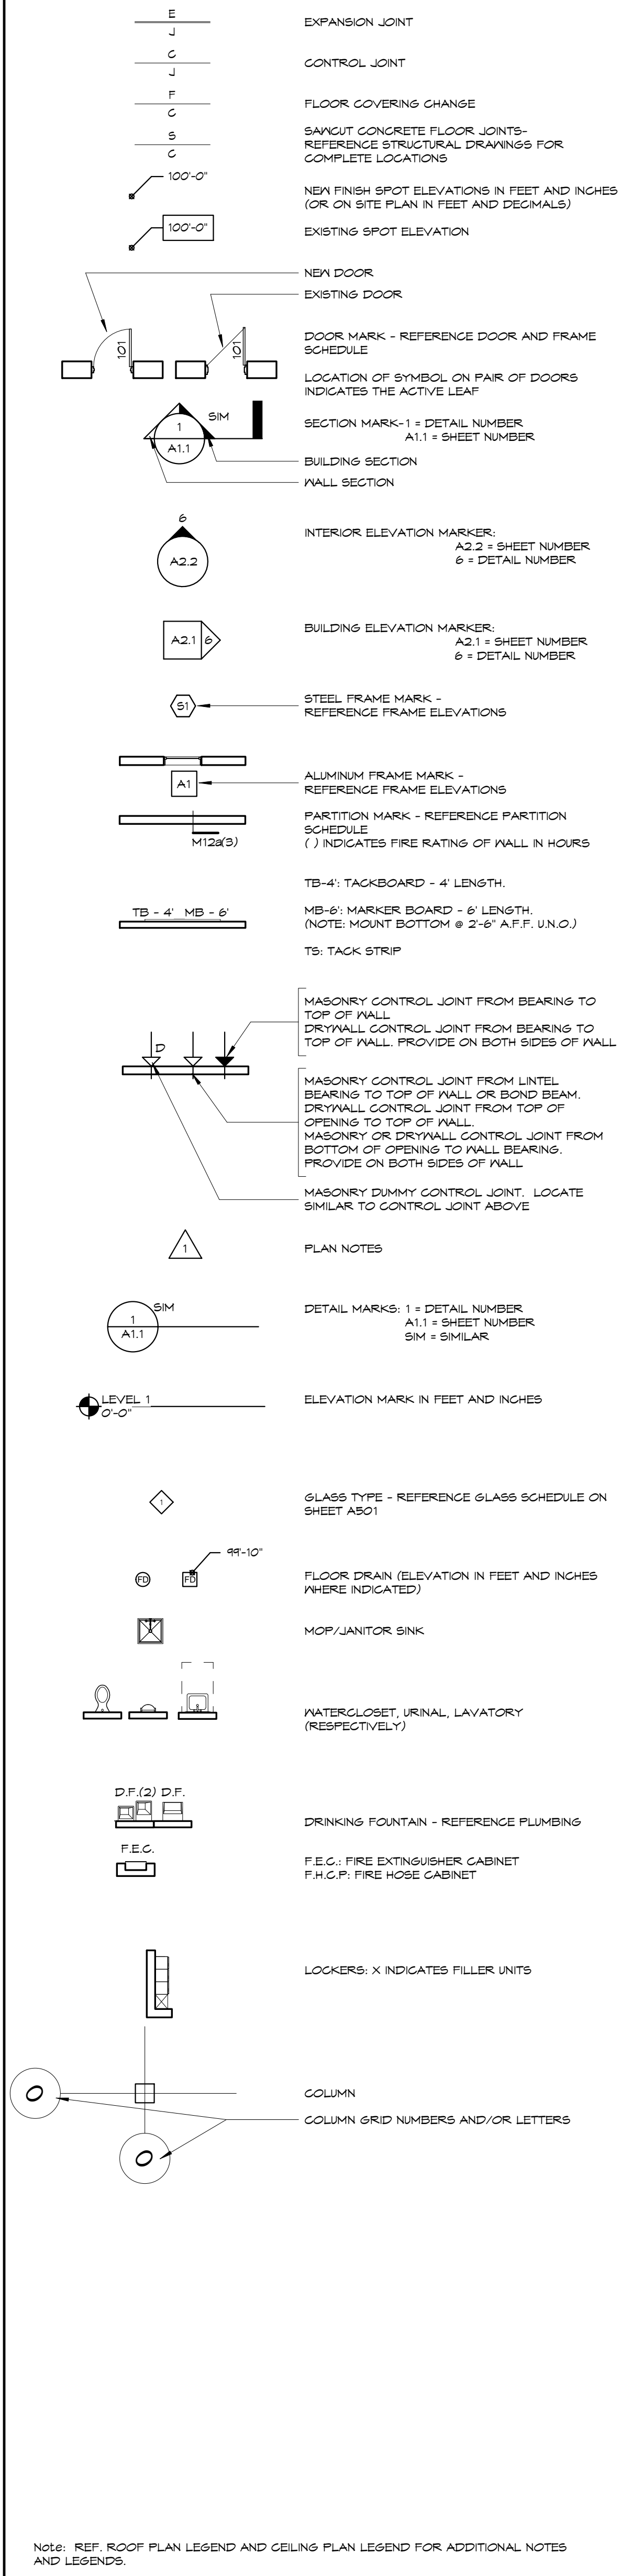

ABBREVIATIONS

Table of abbreviations for construction elements, including anchor bolts, masonry, electrical, plumbing, and structural components.

PARTITION TYPES

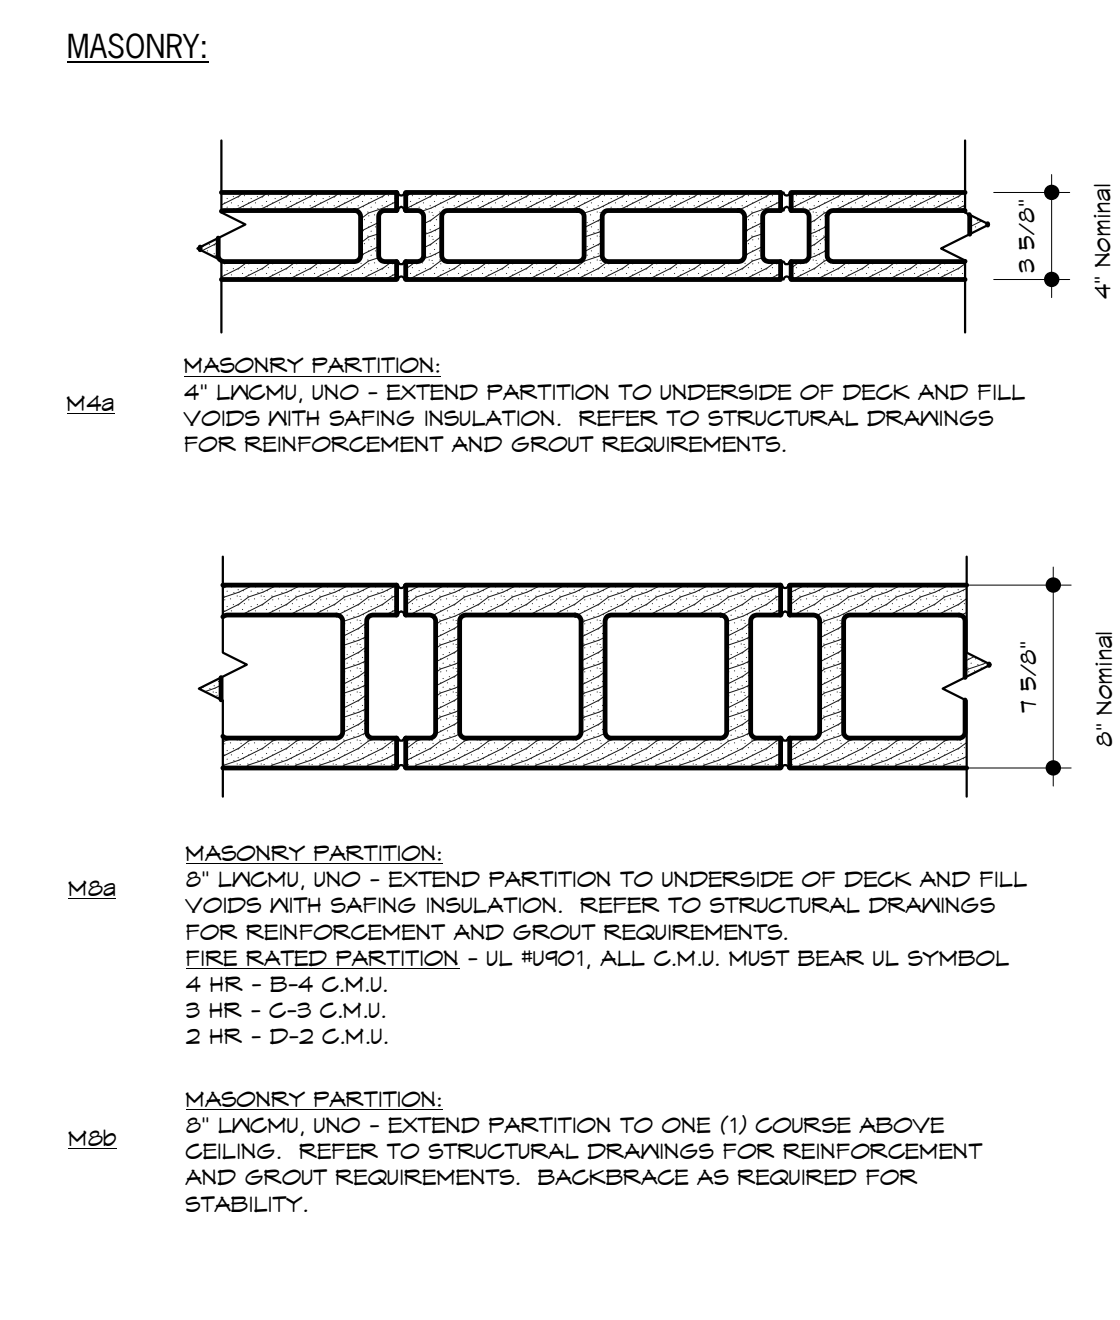

MASONRY GENERAL NOTES: ALL WALLS TO HAVE STANDARD JOINT REINFORCING 1-4 O.C. MAX. UNLESS NOTED OTHERWISE.



GENERAL NOTES

- 1) CONTRACTOR SHALL NOTIFY THE ARCHITECT OF ANY DISCREPANCIES BETWEEN SPECIFICATIONS AND DRAWINGS...
2) CONTRACTOR SHALL VERIFY ALL DIMENSIONS AND CONDITIONS OF THE JOB SITE...
3) CONTRACTOR SHALL BE RESPONSIBLE FOR STABILITY OF THE STRUCTURE DURING CONSTRUCTION...

KEYNOTES

Keynotes table listing material callouts and their corresponding specifications, such as concrete structure, masonry, and various finishes.

MATERIALS

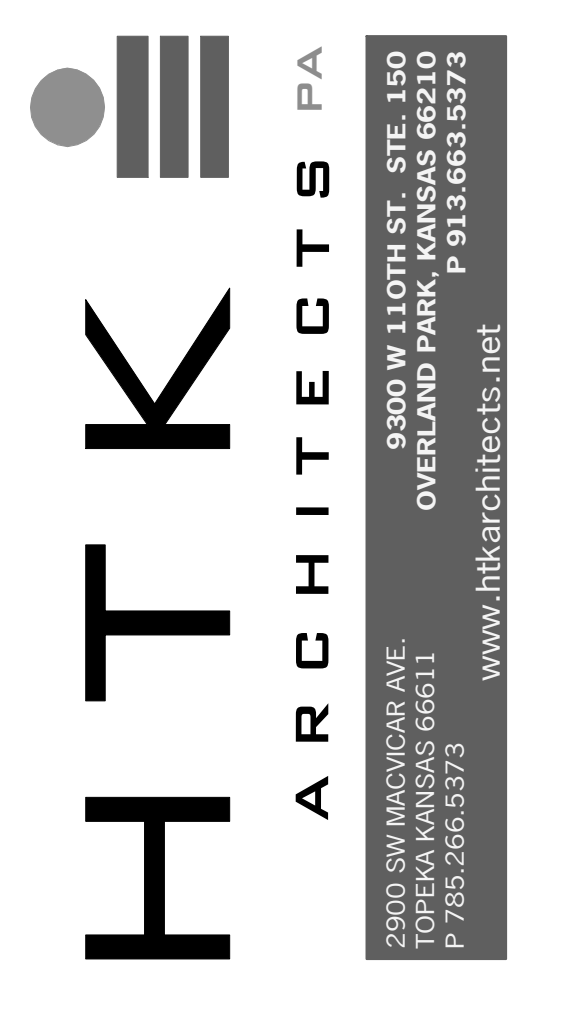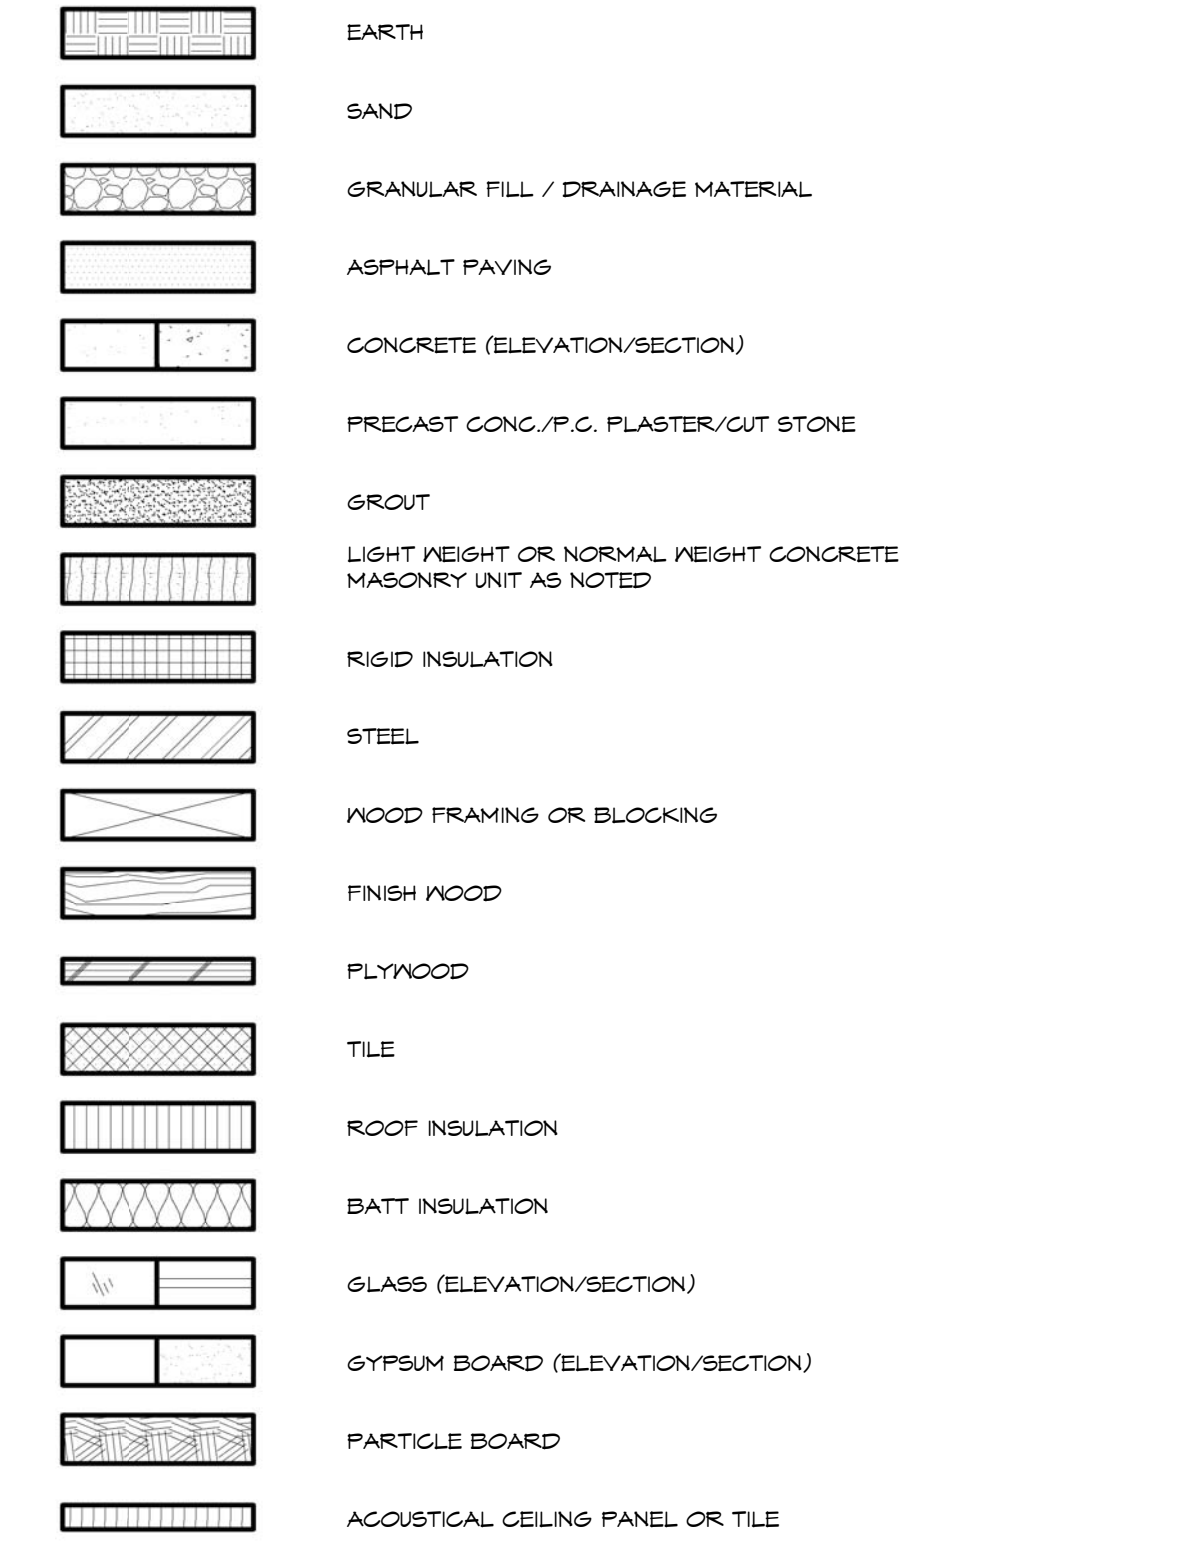

DATE: SEPTEMBER 2, 2014

REVISED DATE:

ROCK PORT R-2 - HIGH SCHOOL GYMNASIUM ADDITION
ROCK PORT R2 SCHOOLS
ROCK PORT R2 - ROCK PORT HIGH SCHOOL - 600 S. NEBRASKA ST. - ROCK PORT, MO

SHEET CONTENTS: INFORMATION

HTK PROJECT NUMBER: 1307.04-002

SHEET NUMBER: G201

CONTRACT DOCUMENTS