



DATE: ● SEPTEMBER 2, 2014
REVISED DATE:






ROCK PORT R-2 - HIGH SCHOOL GYMNASIUM ADDITION

ROCK PORT R2 SCHOOLS
ROCK PORT R2 - ROCK PORT HIGH SCHOOL - 600 S. NEBRASKA ST., ROCK PORT, MO

SHEET CONTENTS:
● DETAILS

HTK PROJECT NUMBER:
● 1307.04-002
















SHEET NUMBER:
A306
CONTRACT DOCUMENTS

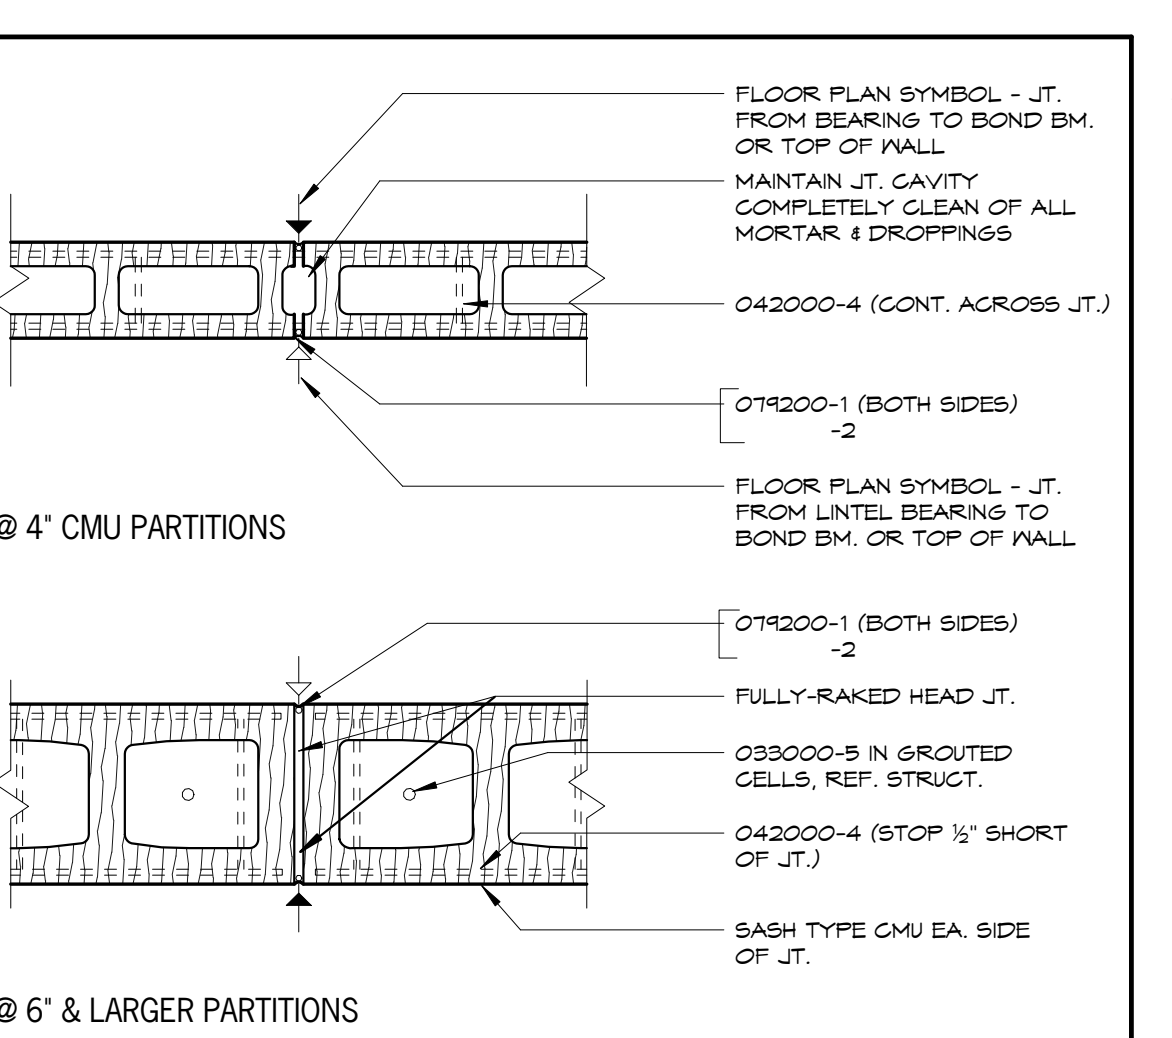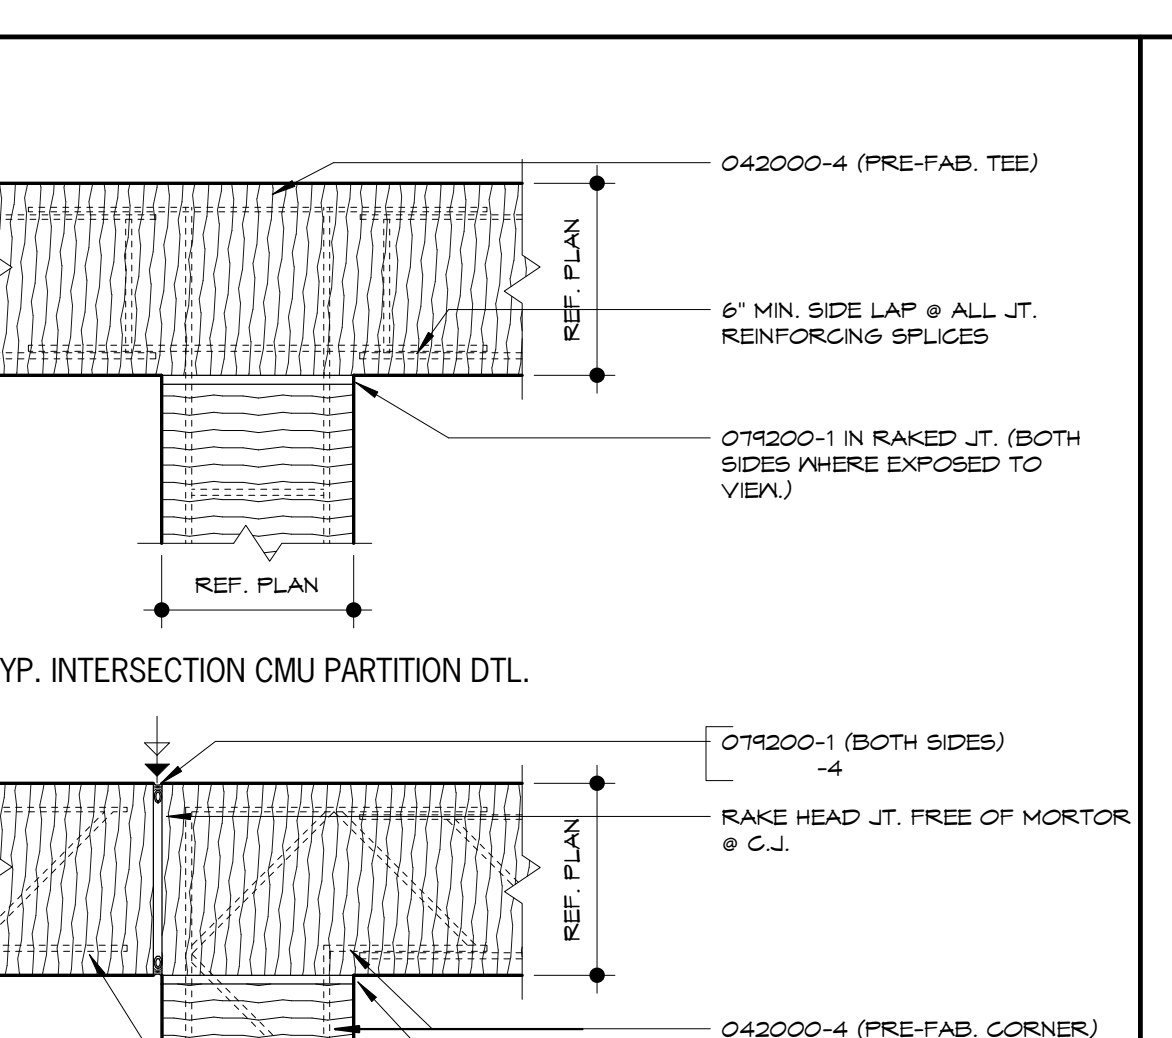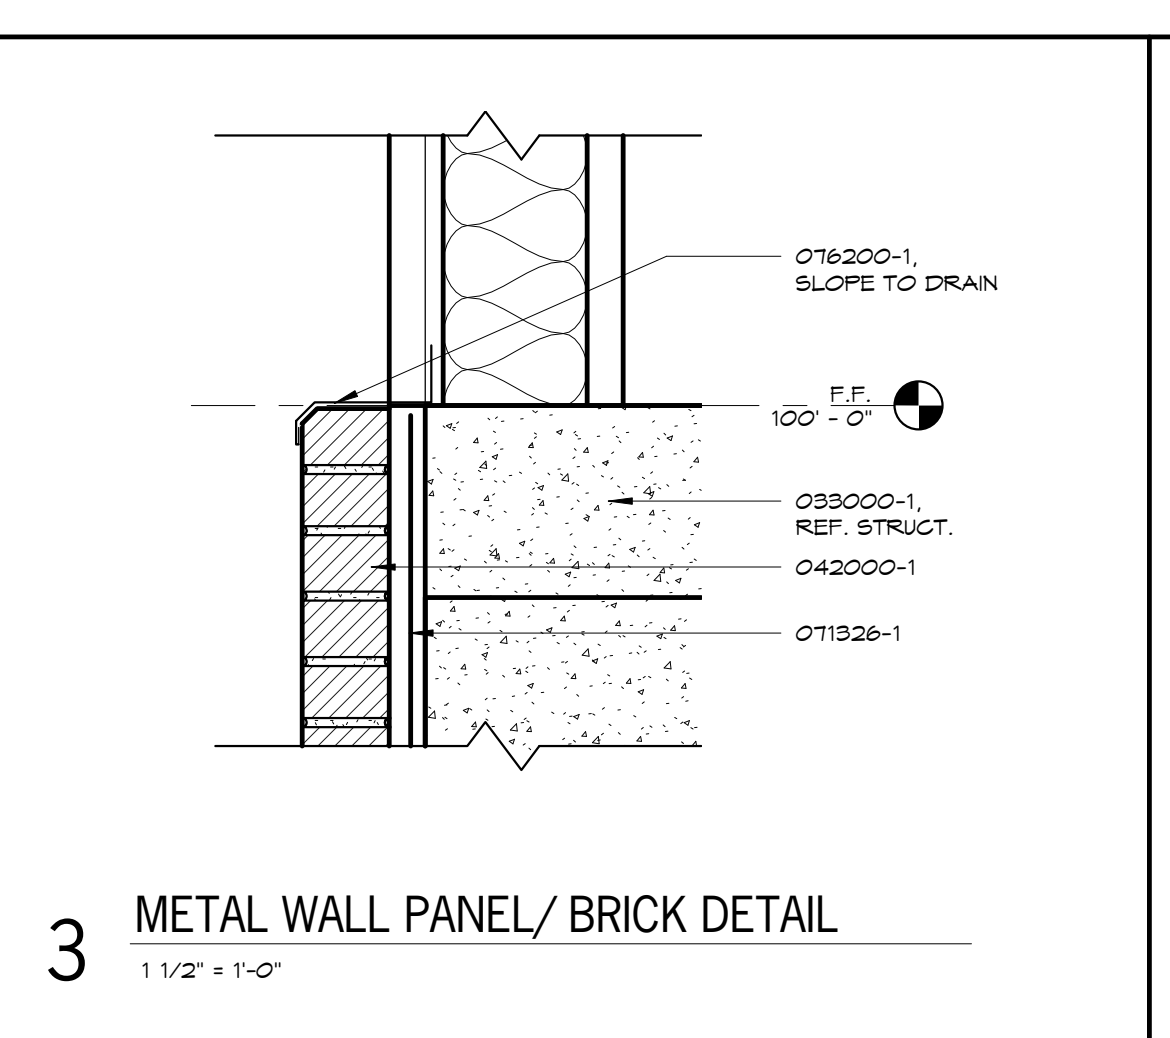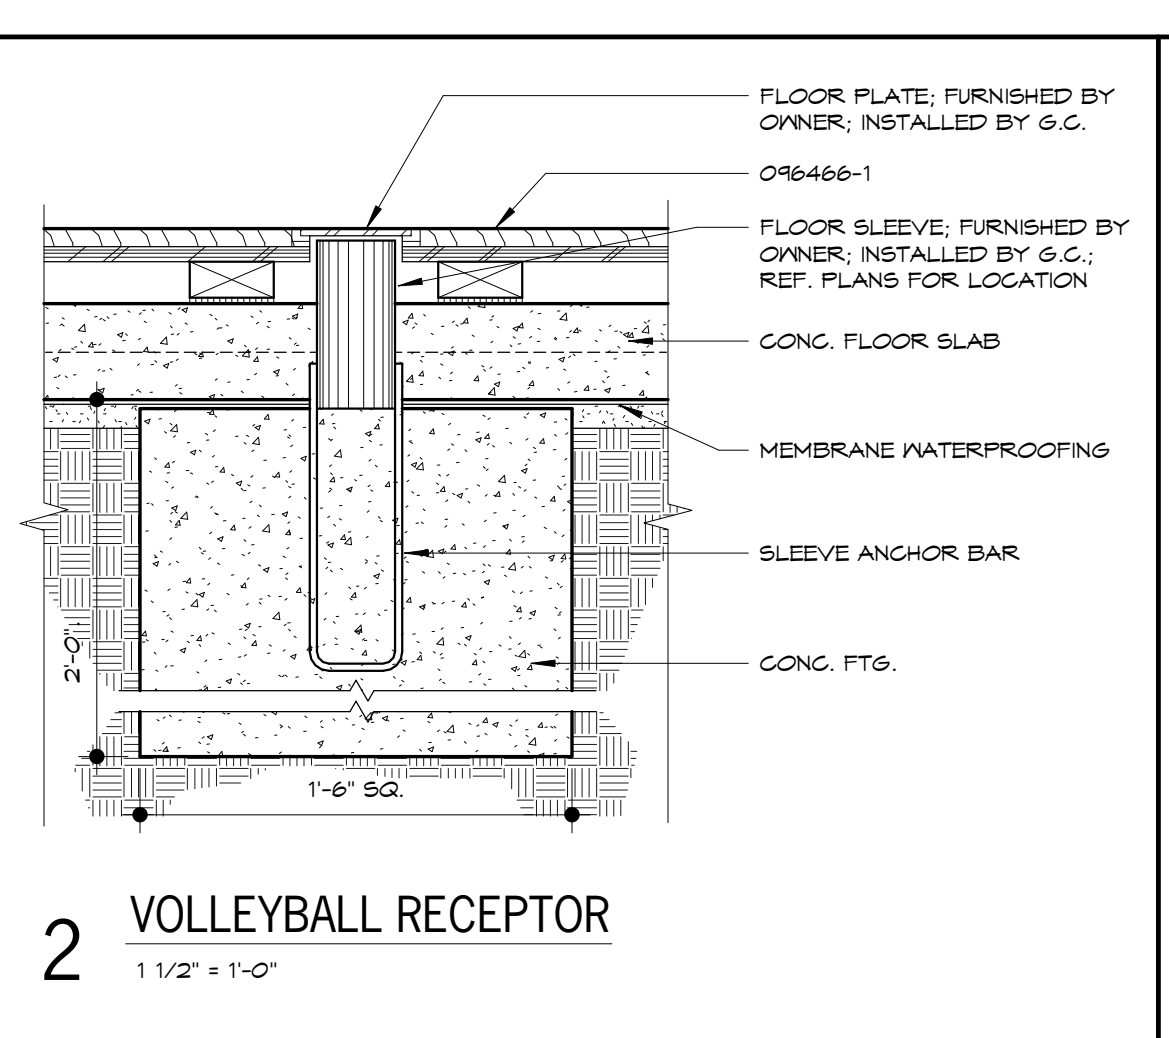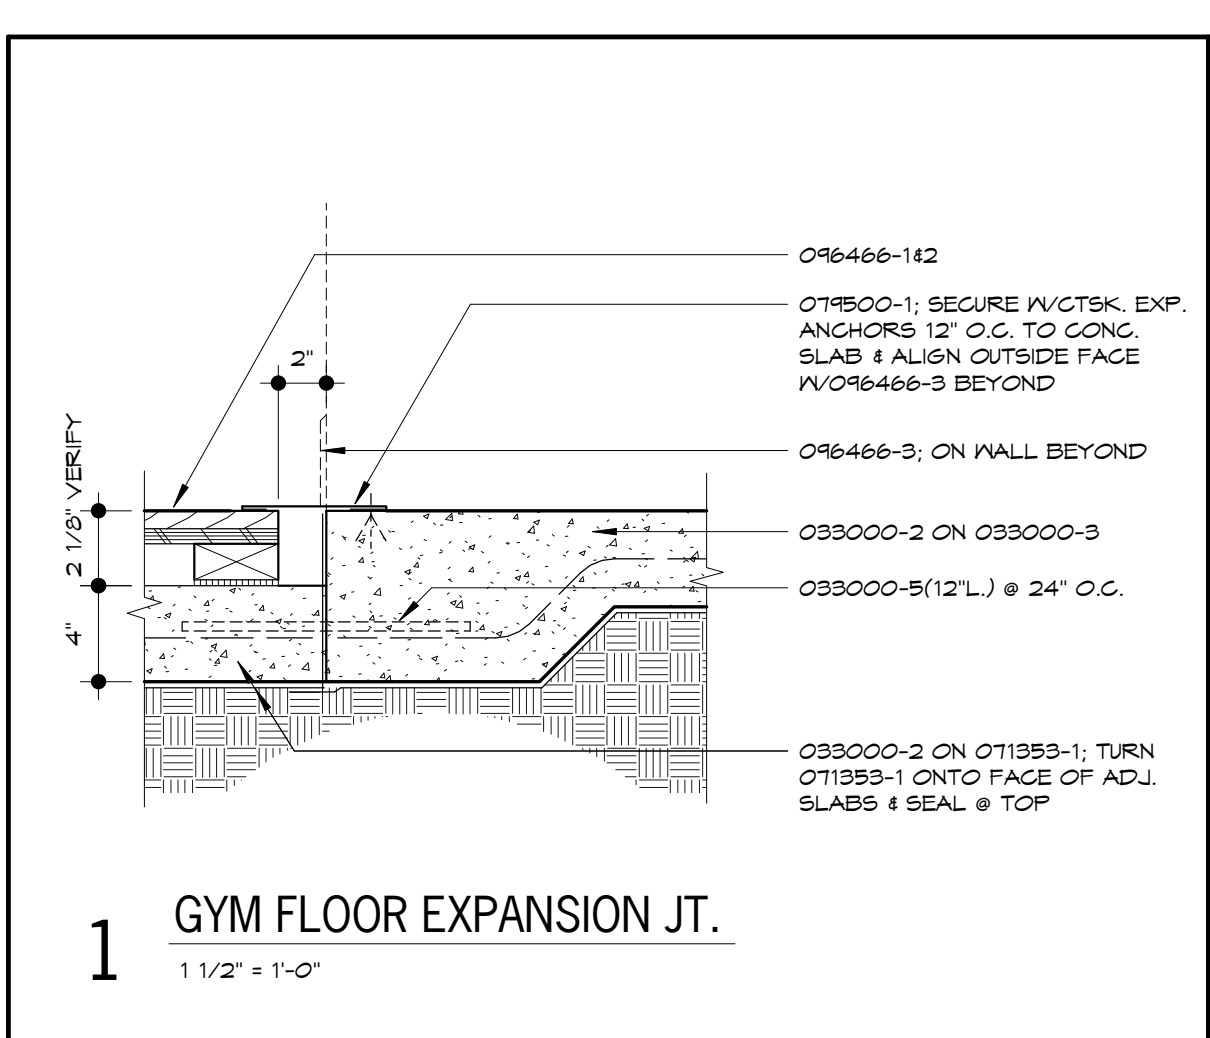

KEYNOTES

Note: Keynotes are drawn from a master list 4 may not be sequentially numbered. Sizes (EX. 2x4) or other info following keynotes or drawings indicates criteria for those materials/specifications unless otherwise noted.

| | | | |
|-----------|-----------------------|-----------|------------------------|
| 033000-1 | CONCRETE STRUCTURE | 091113-1 | HOLLOW METAL DOOR |
| 033000-2 | CONCRETE FLOOR SLAB | 091113-2 | HOLLOW METAL FRAME |
| 033000-3 | VAPOR BARRIER | 091113-3 | VAPOR ANCHOR |
| 033000-4 | REINFORCING FABRIC | 091113-4 | REINFORCER |
| 033000-5 | STEEL REINFORCING BAR | 091113-5 | PLASTER GUARD |
| 033000-6 | REINFORCING JOINT | 091113-6 | OVERHEAD COILING DOOR |
| 033000-7 | WATERSTOP | 091113-7 | ALUMINUM ENTRANCE DOOR |
| 033000-8 | SEPERAL ANCHOR | 091113-8 | ALUMINUM CORE FRONT |
| 033000-9 | SEPERAL ANCHOR | 091113-9 | SEPERAL ANCHOR |
| 033000-10 | PRECASTED JOINT | 091113-10 | SLAINS (AS SCHEDULED) |
| 042000-1 | FILLER | 091113-11 | STEEL STUD (?) |
| 042000-2 | FACE BRICK | 091113-12 | SYTHAM BOARD (?) |
| 042000-3 | CONCRETE MASONRY | 091113-13 | CONCRETE MASONRY (?) |
| 042000-4 | CONCRETE MASONRY | 091113-14 | CONCRETE MASONRY |
| 042000-5 | CONCRETE MASONRY | 091113-15 | CONCRETE MASONRY |
| 042000-6 | CONCRETE MASONRY | 091113-16 | CONCRETE MASONRY |
| 042000-90 | CONCRETE MASONRY | 091114-00 | CONCRETE MASONRY |

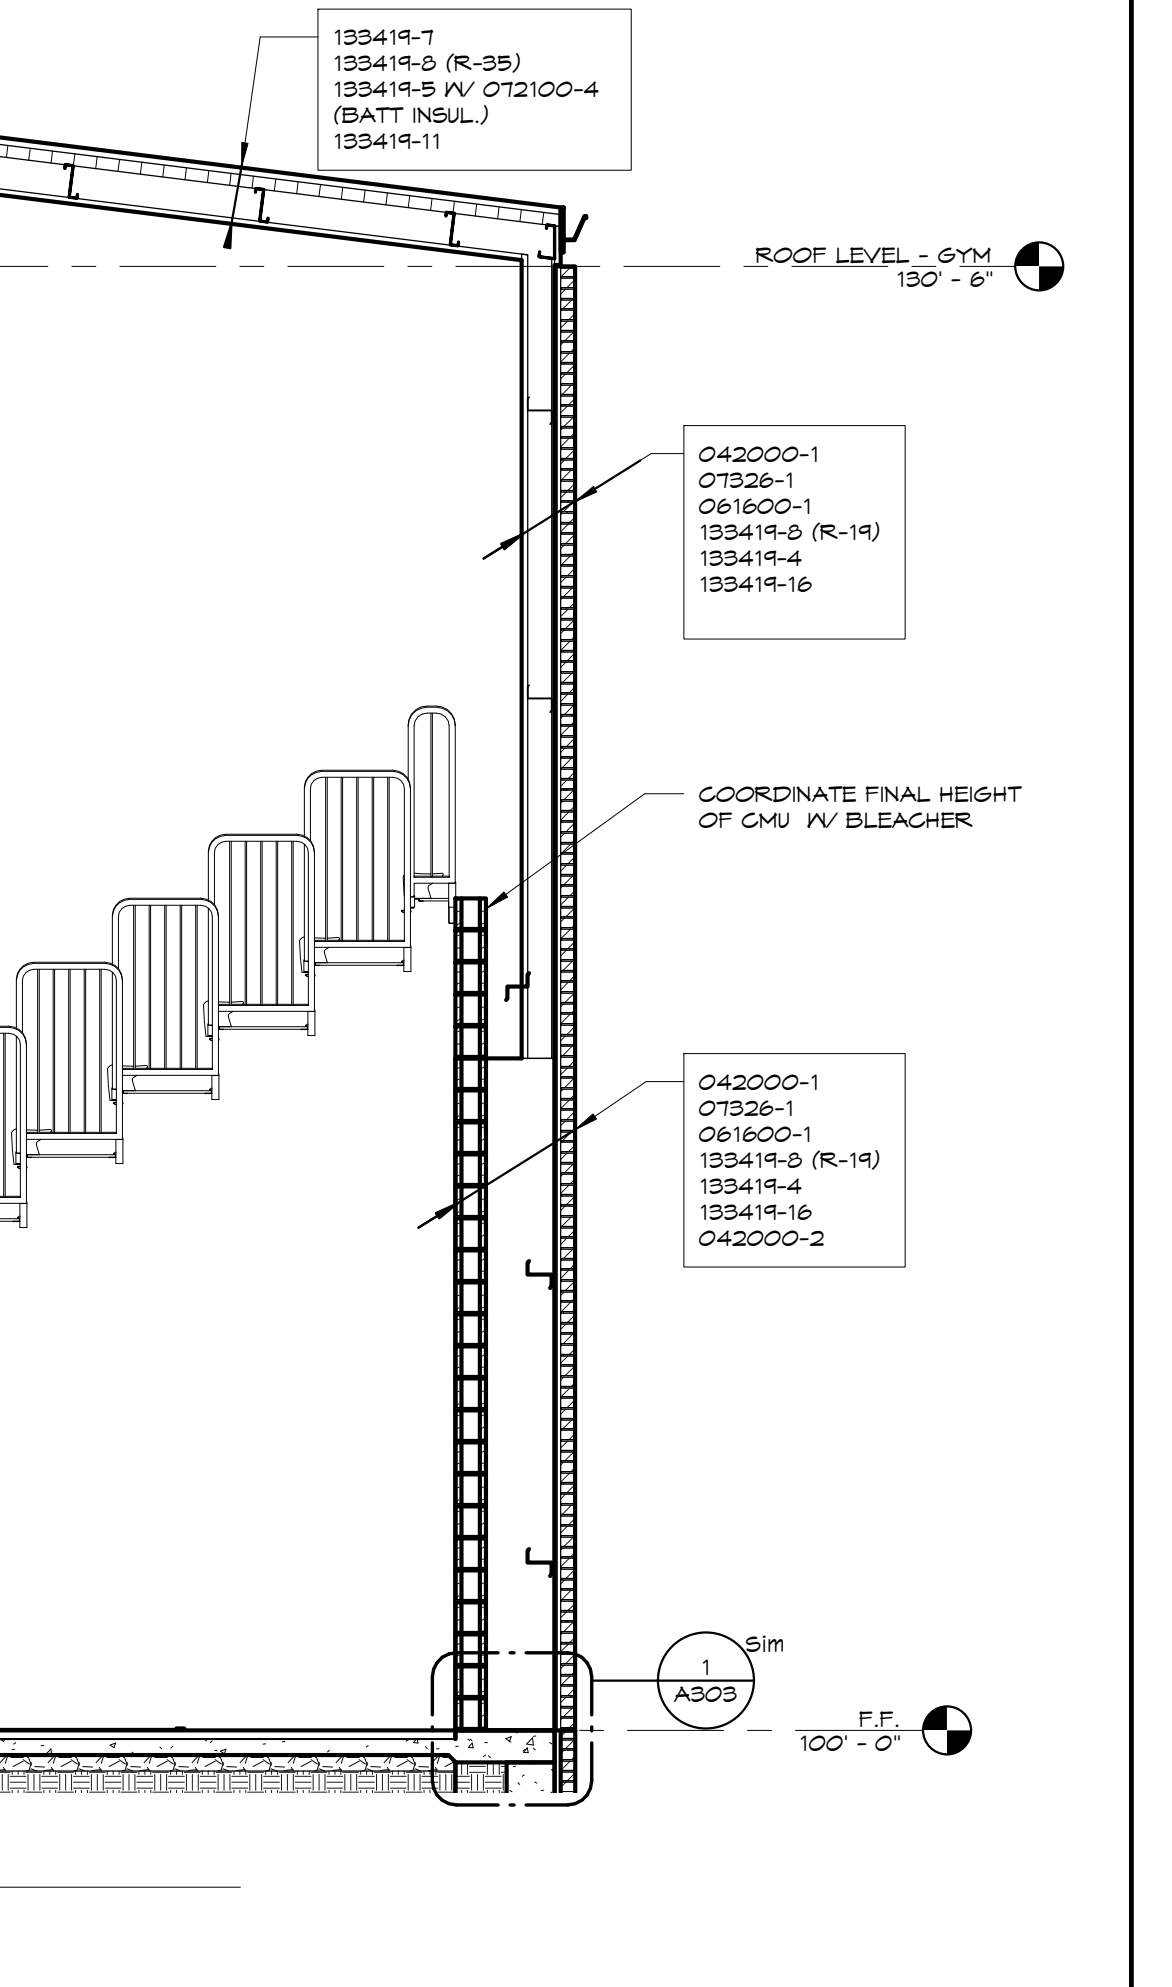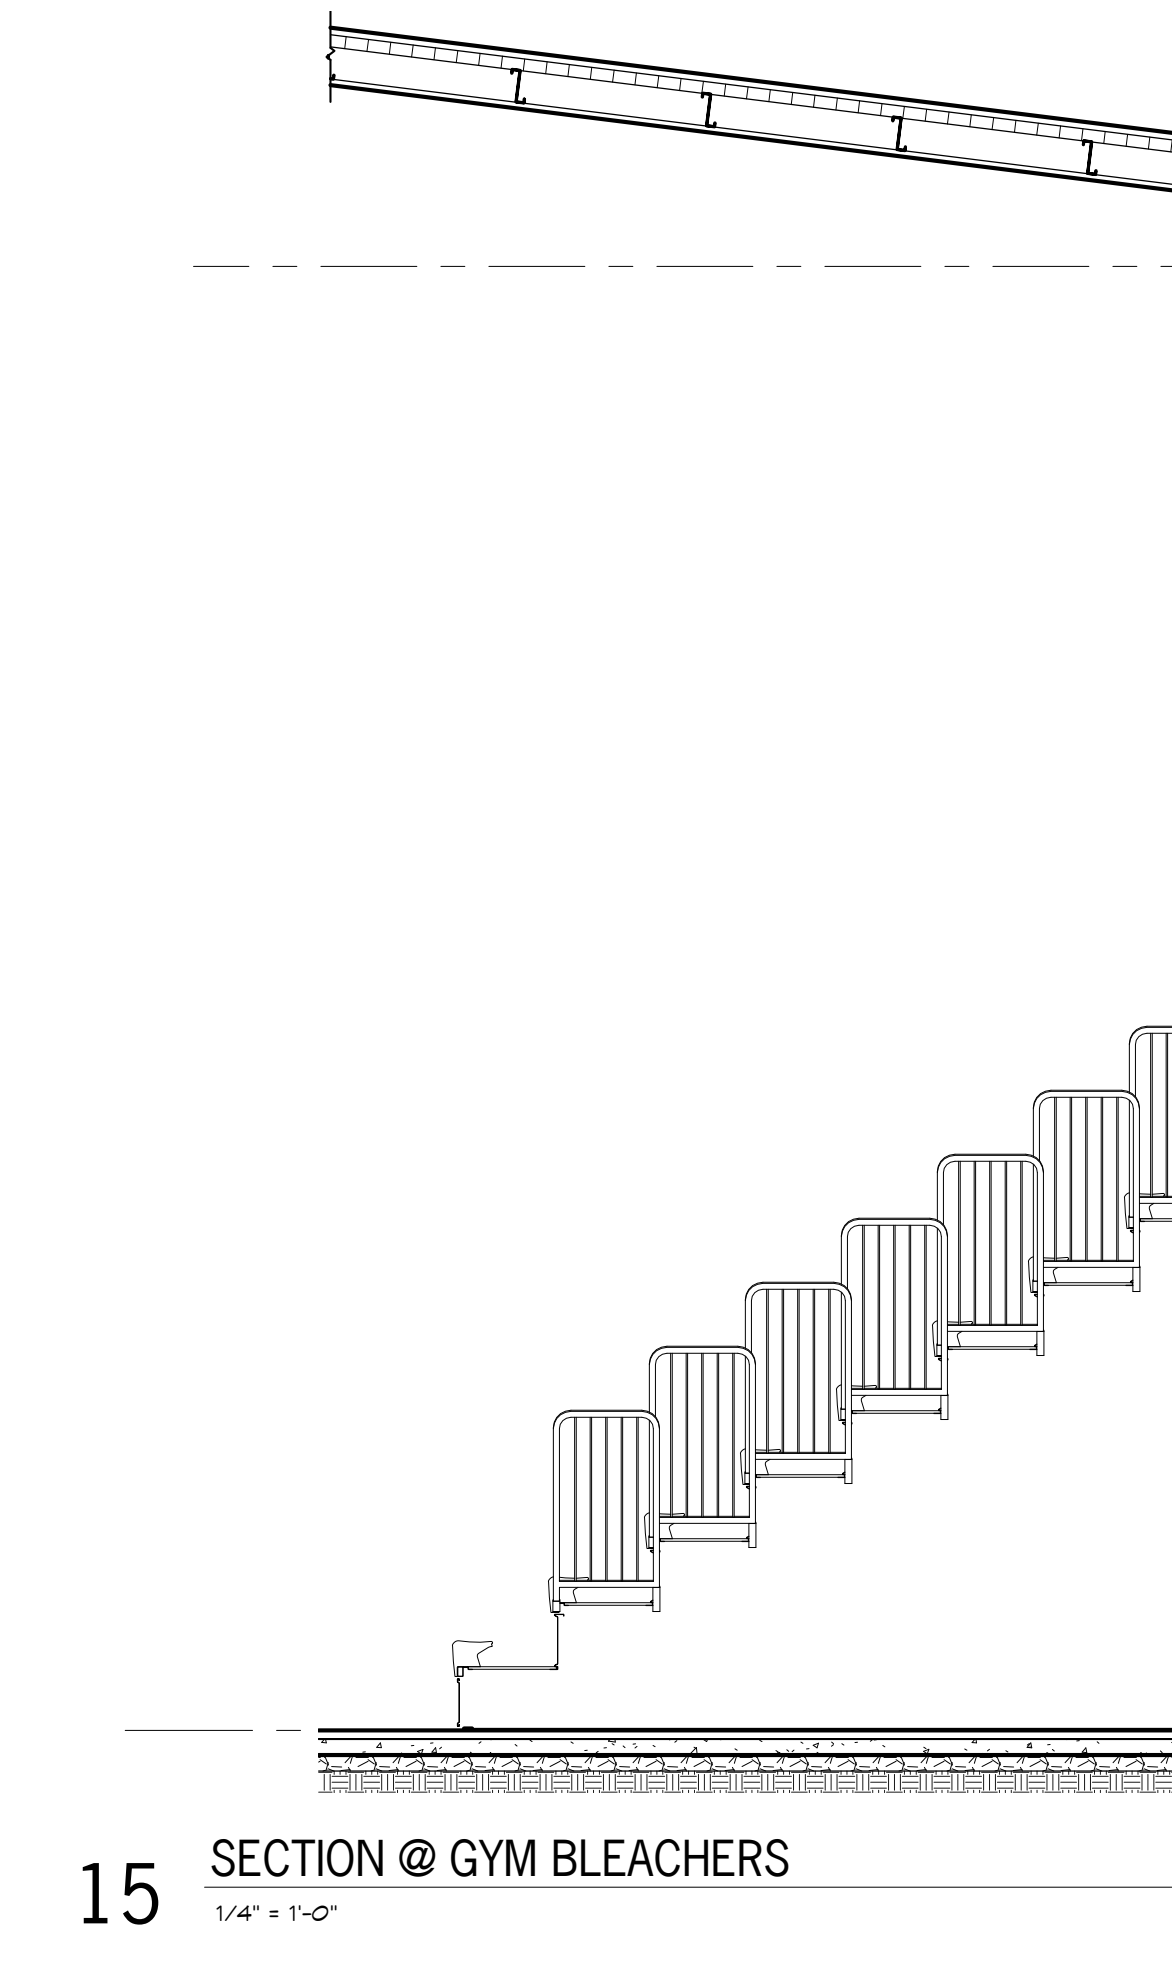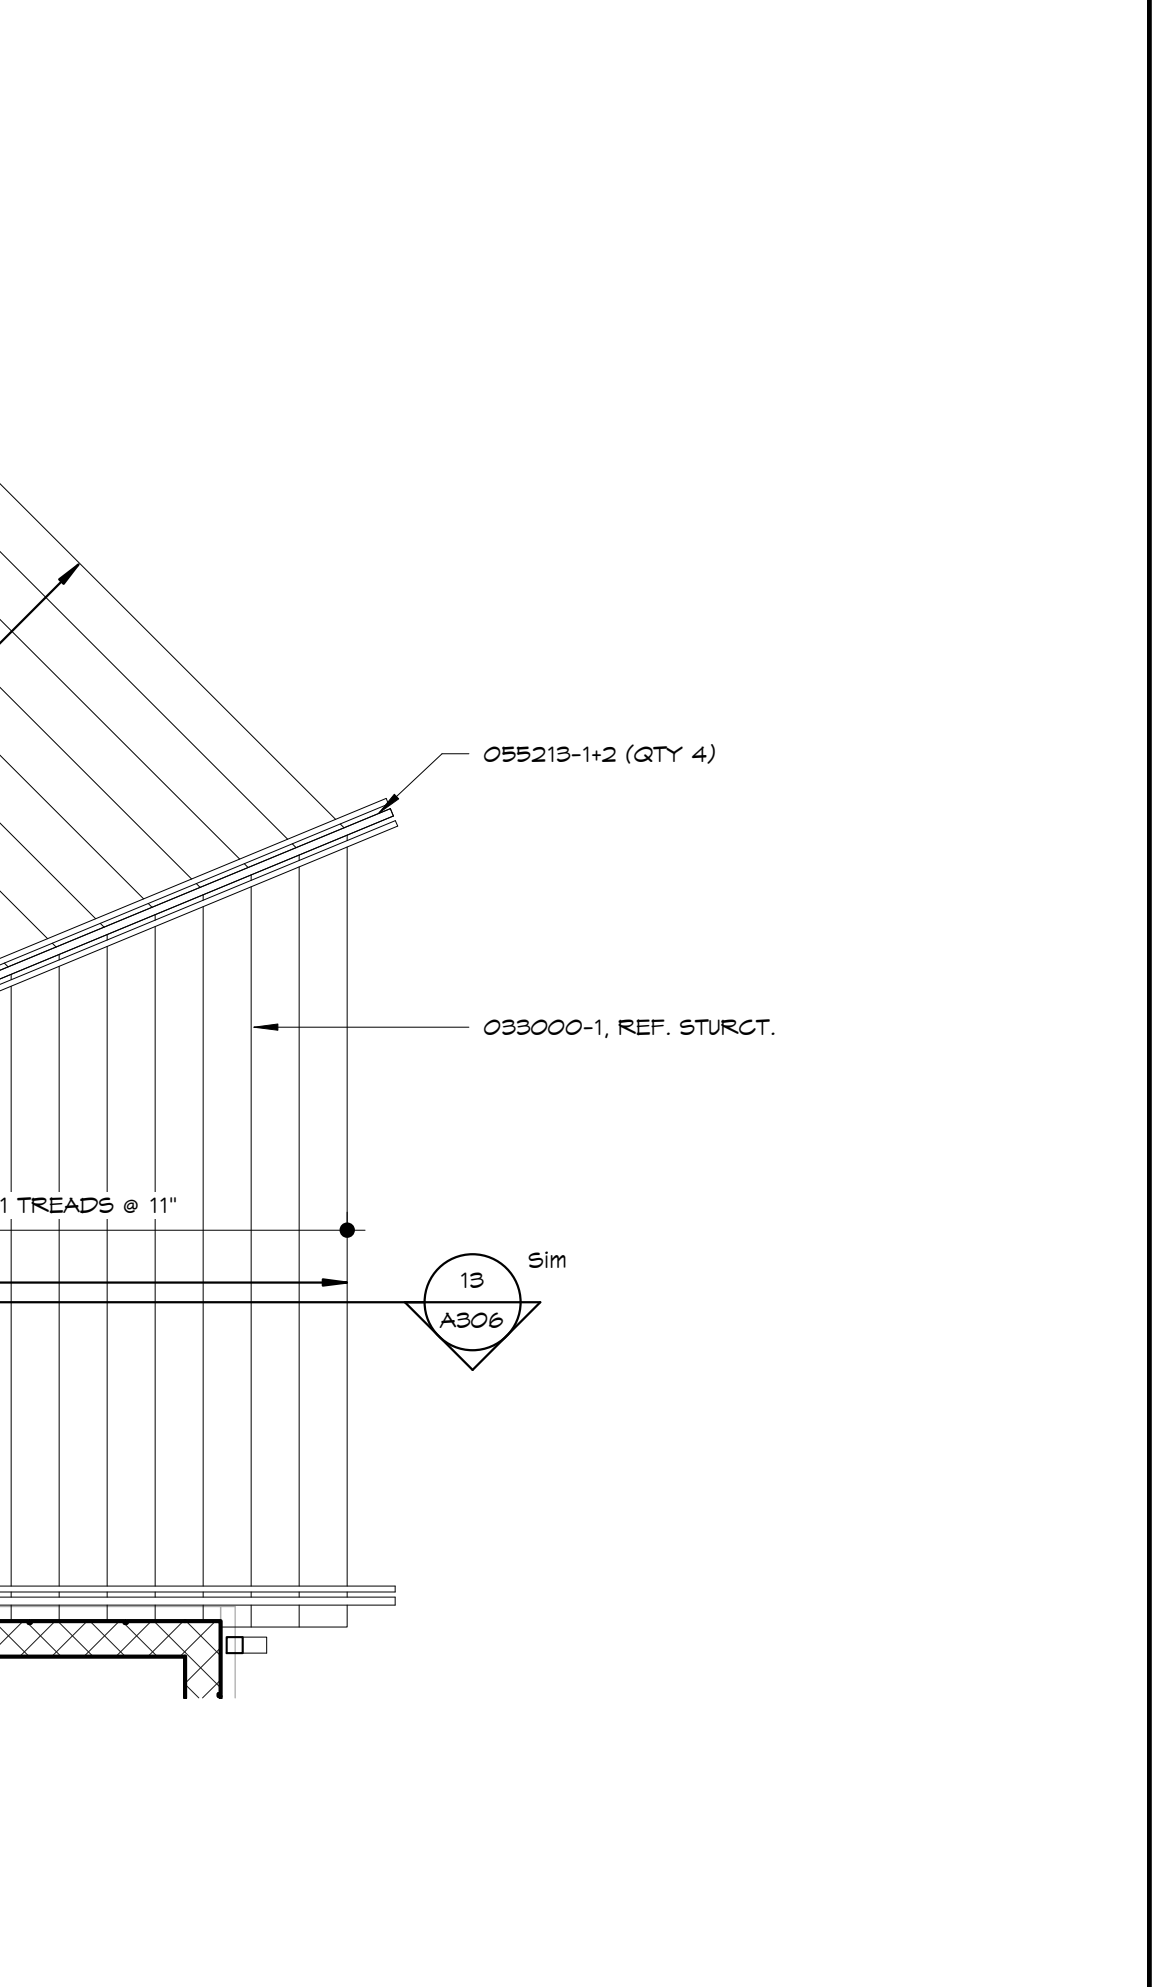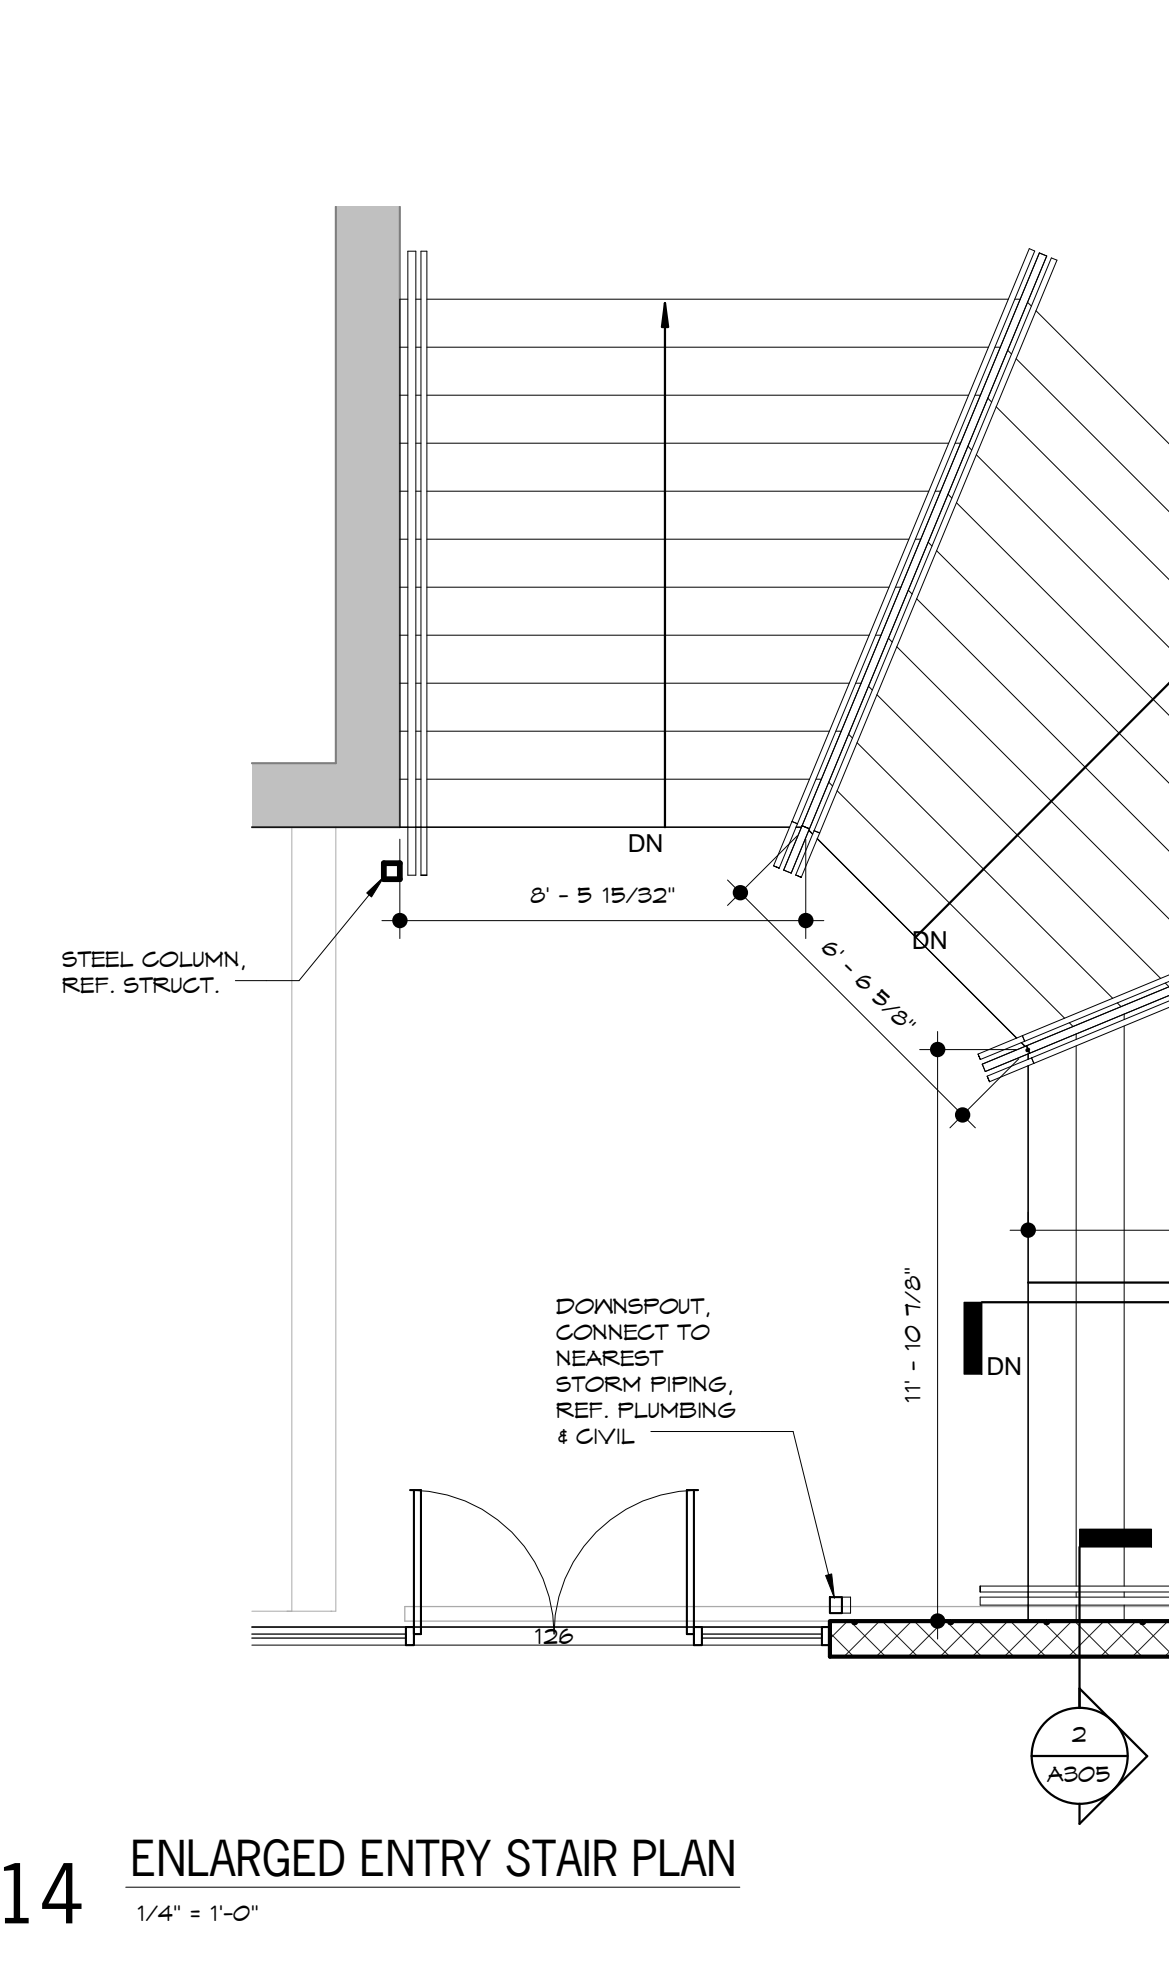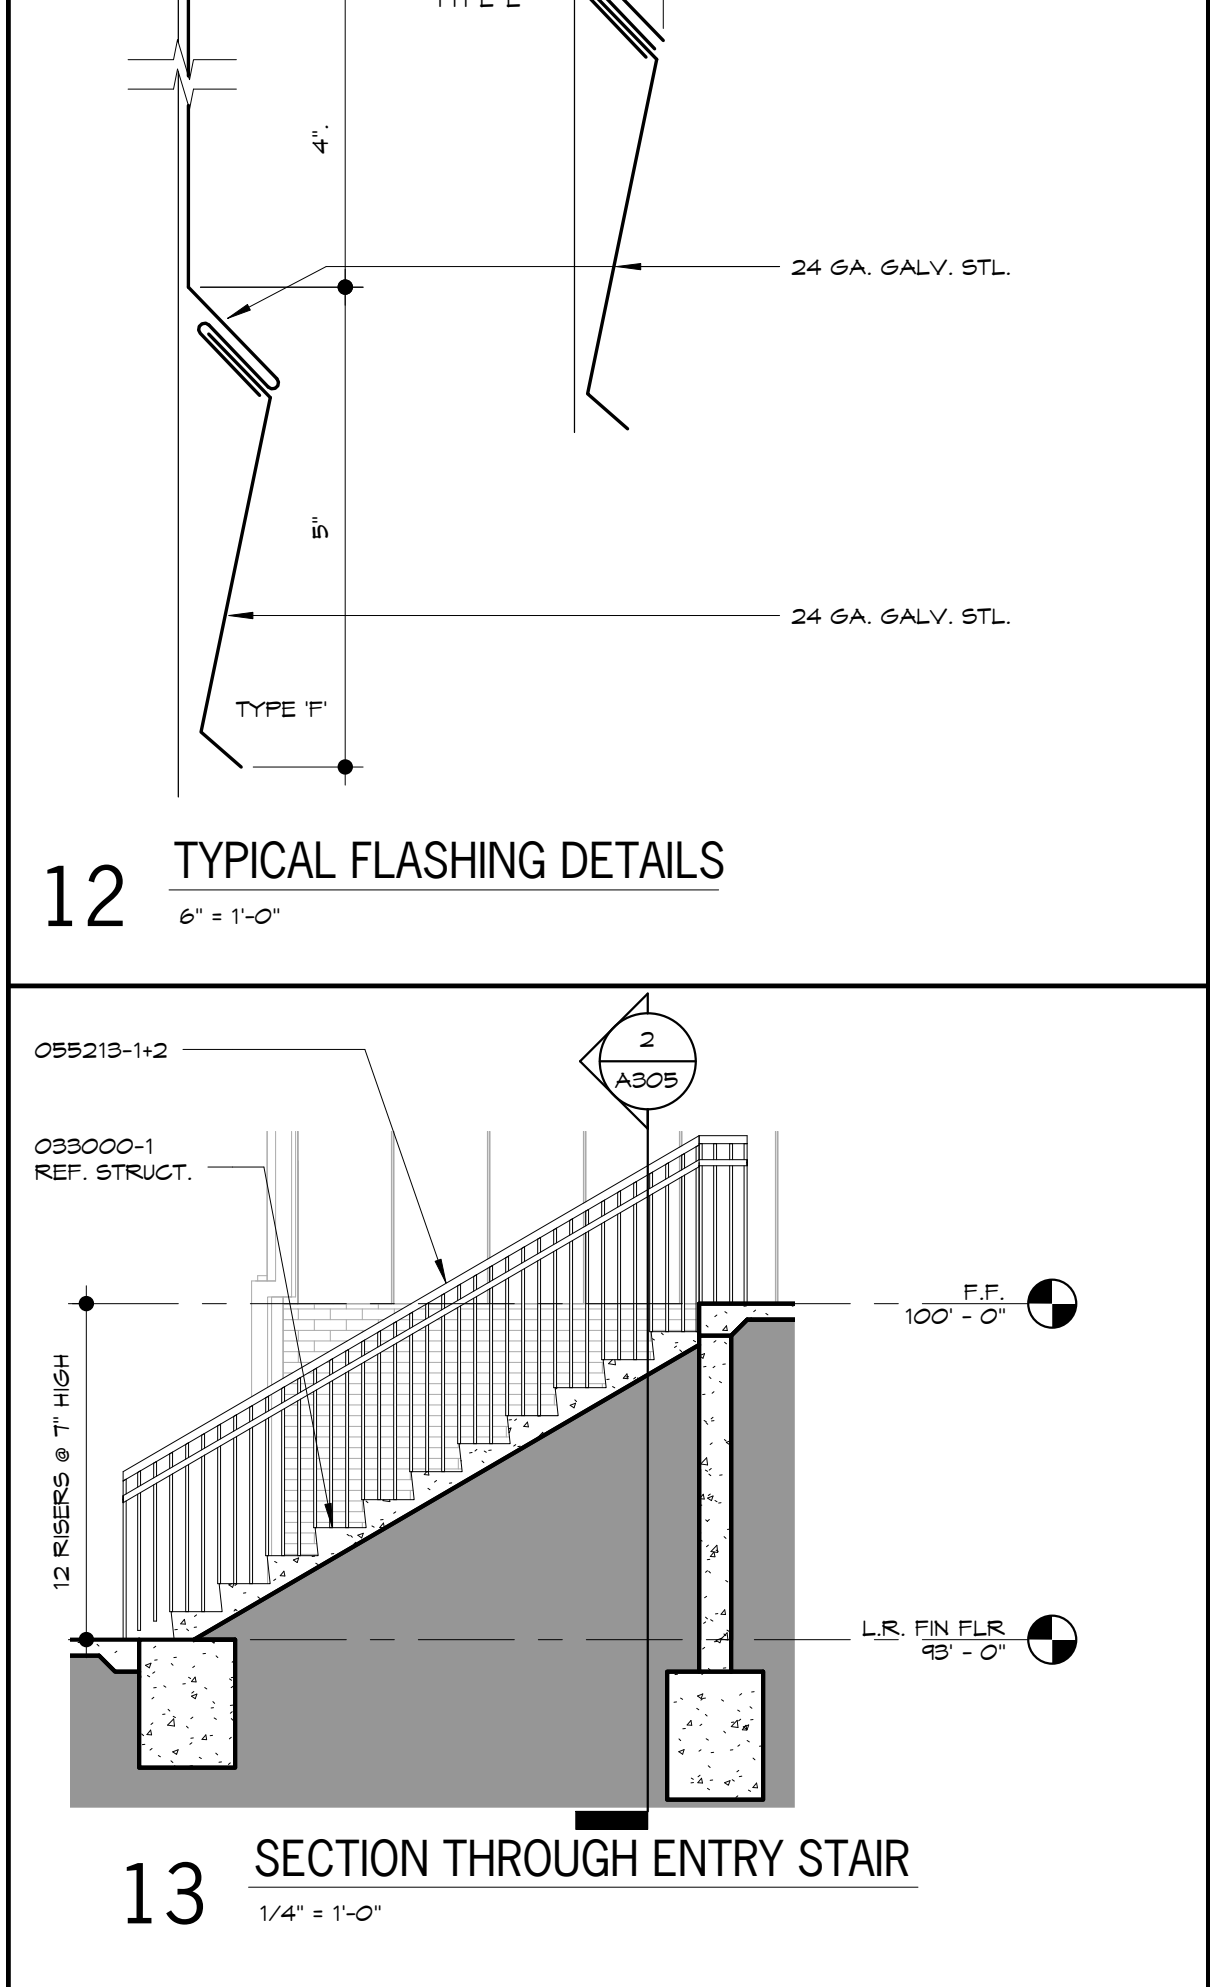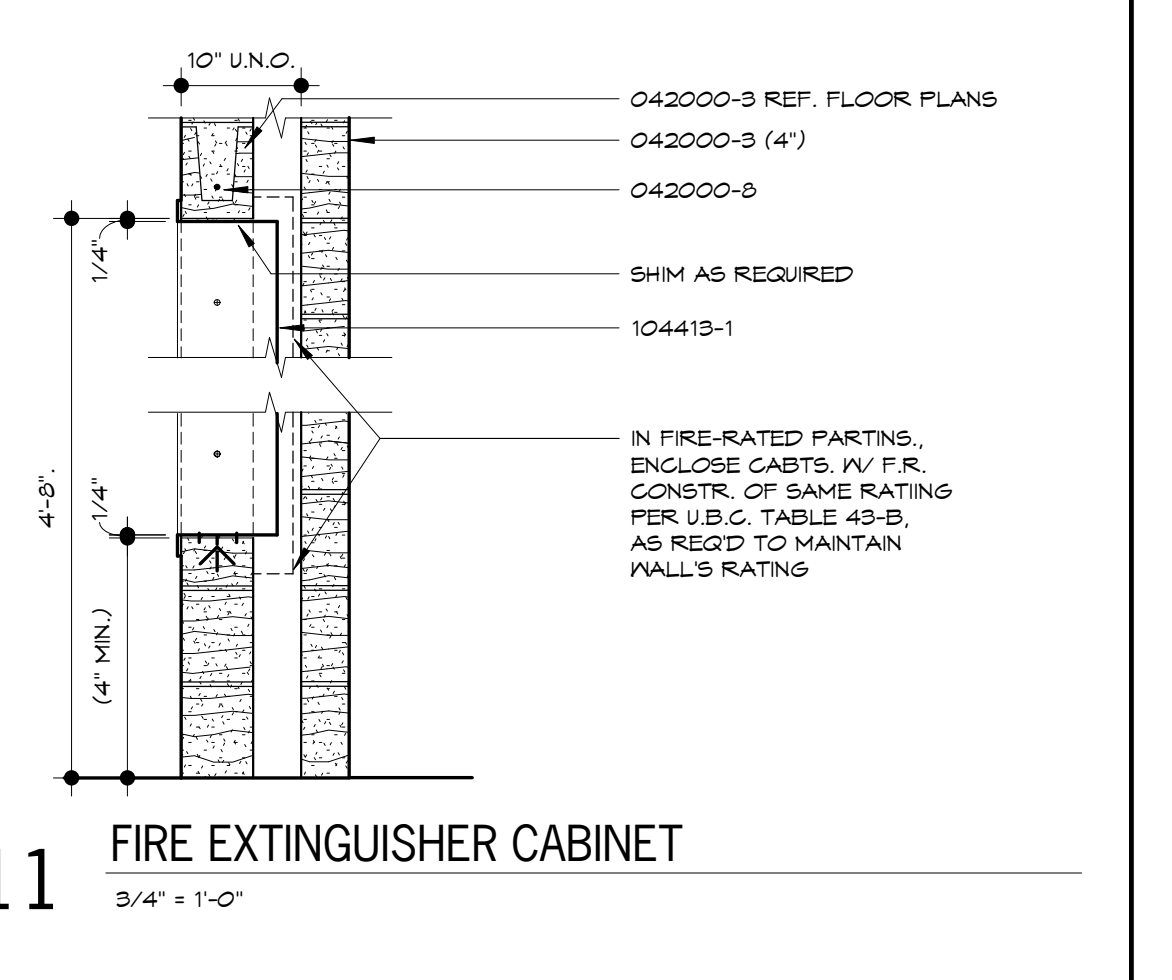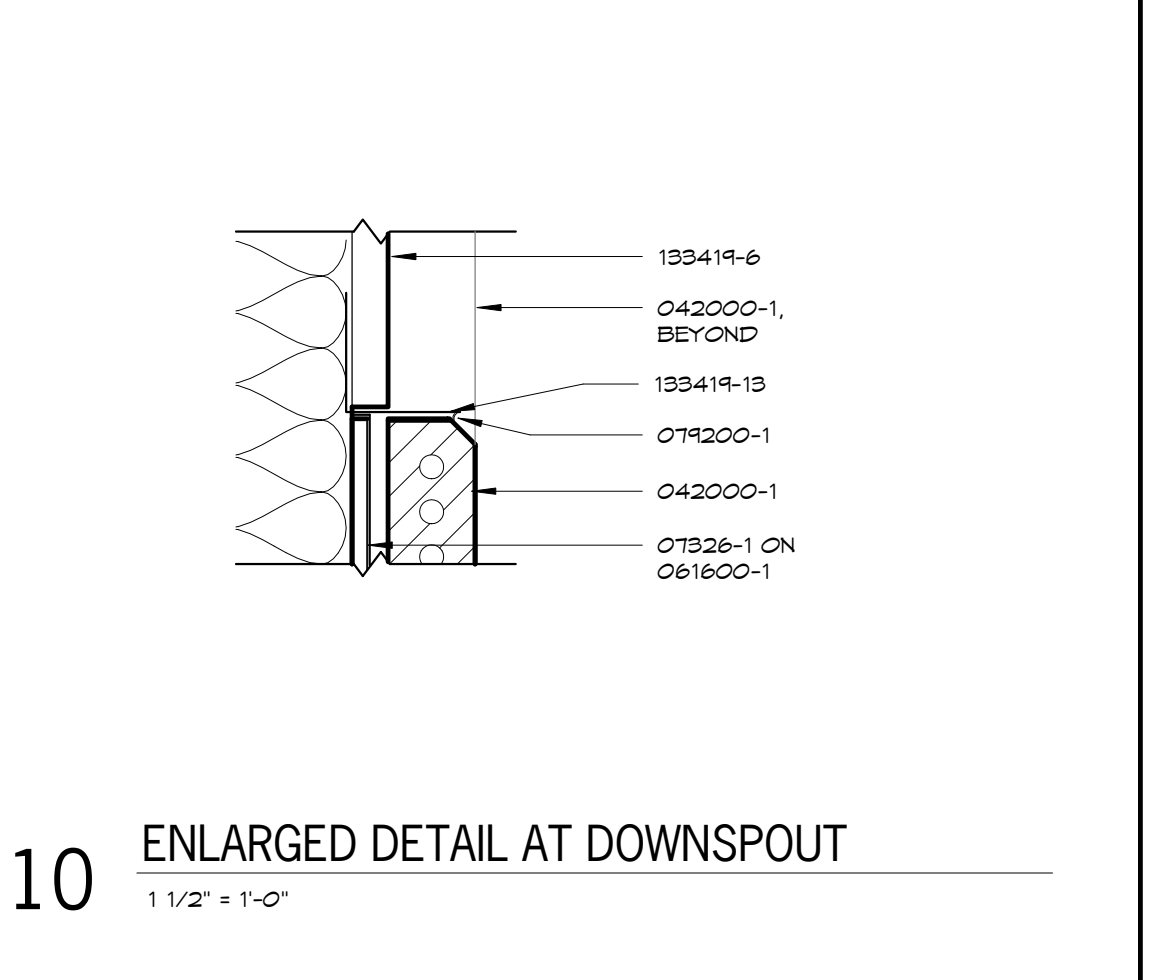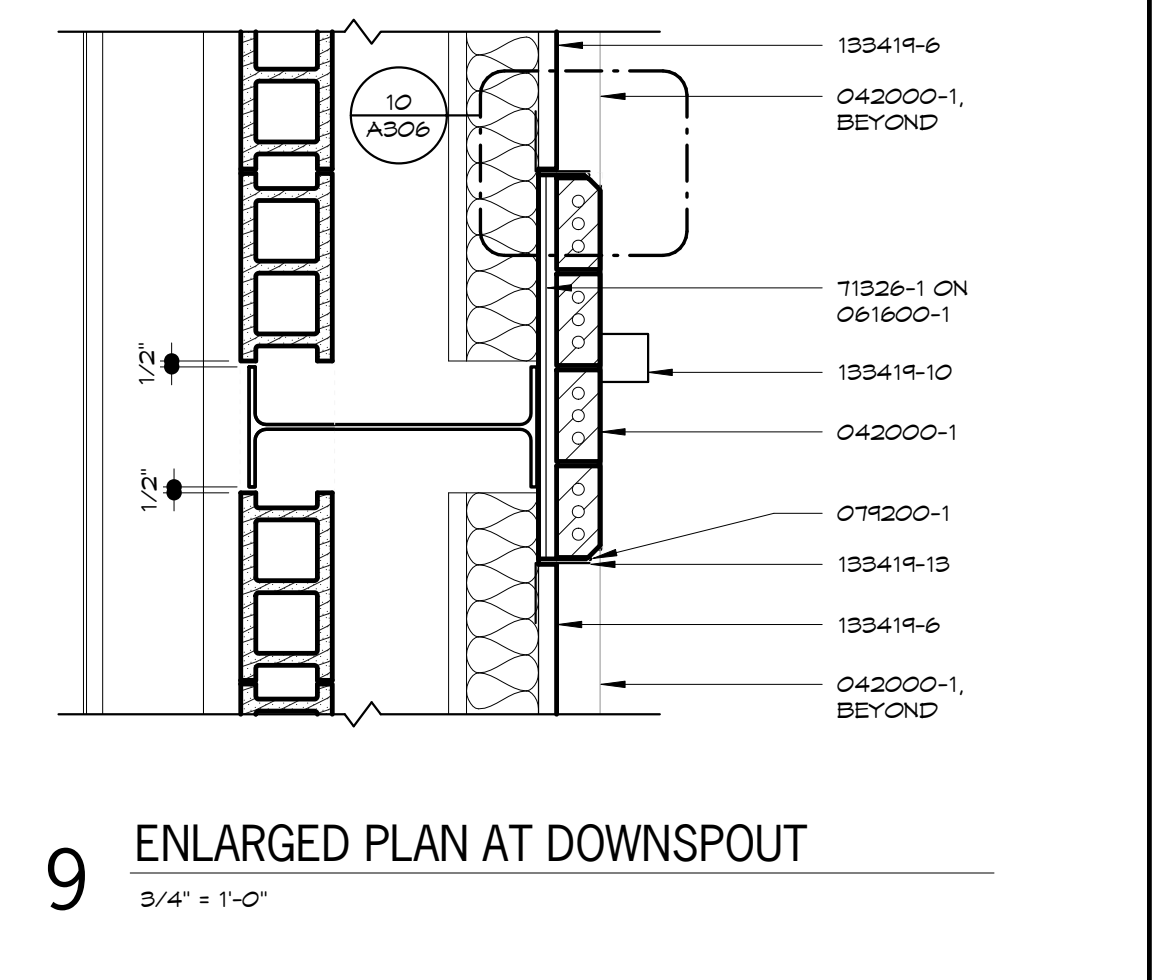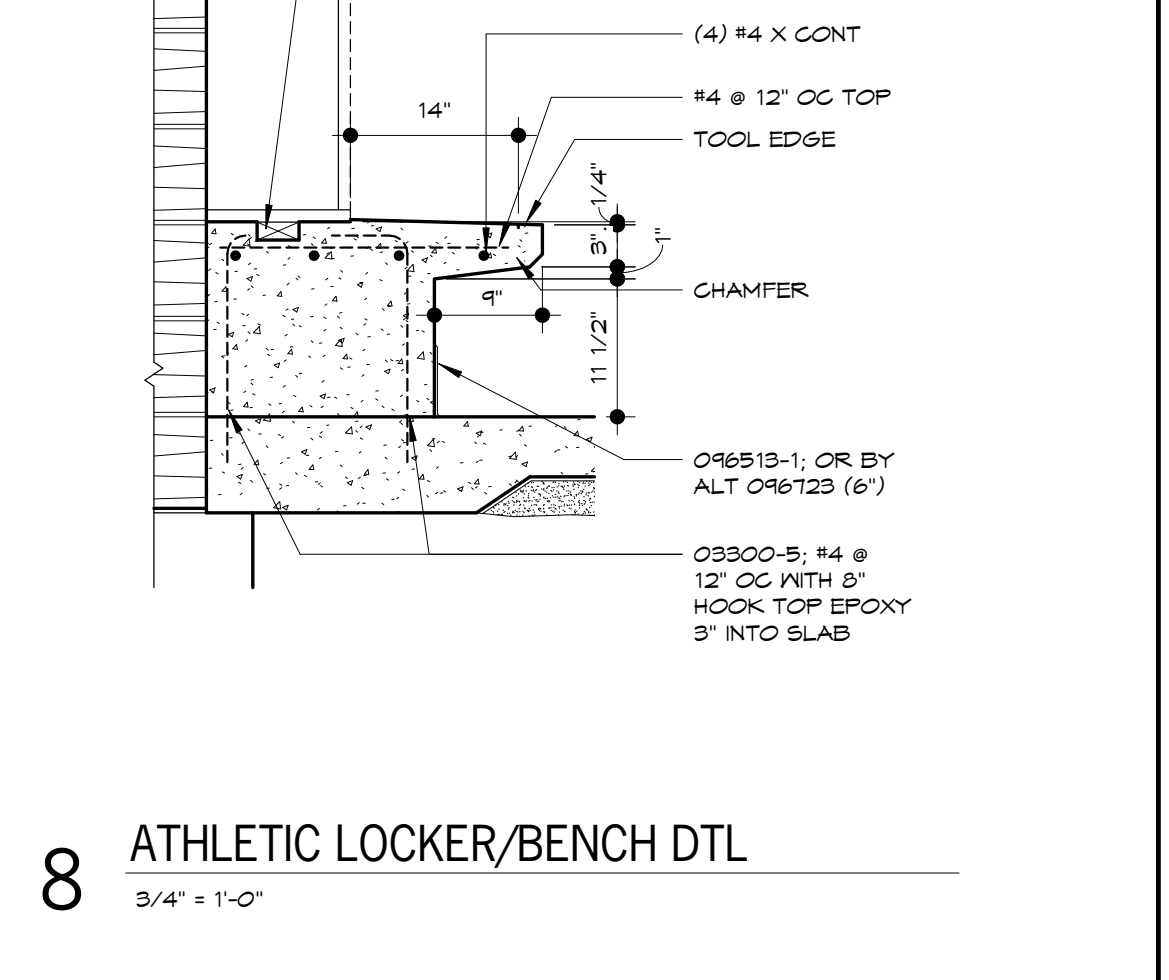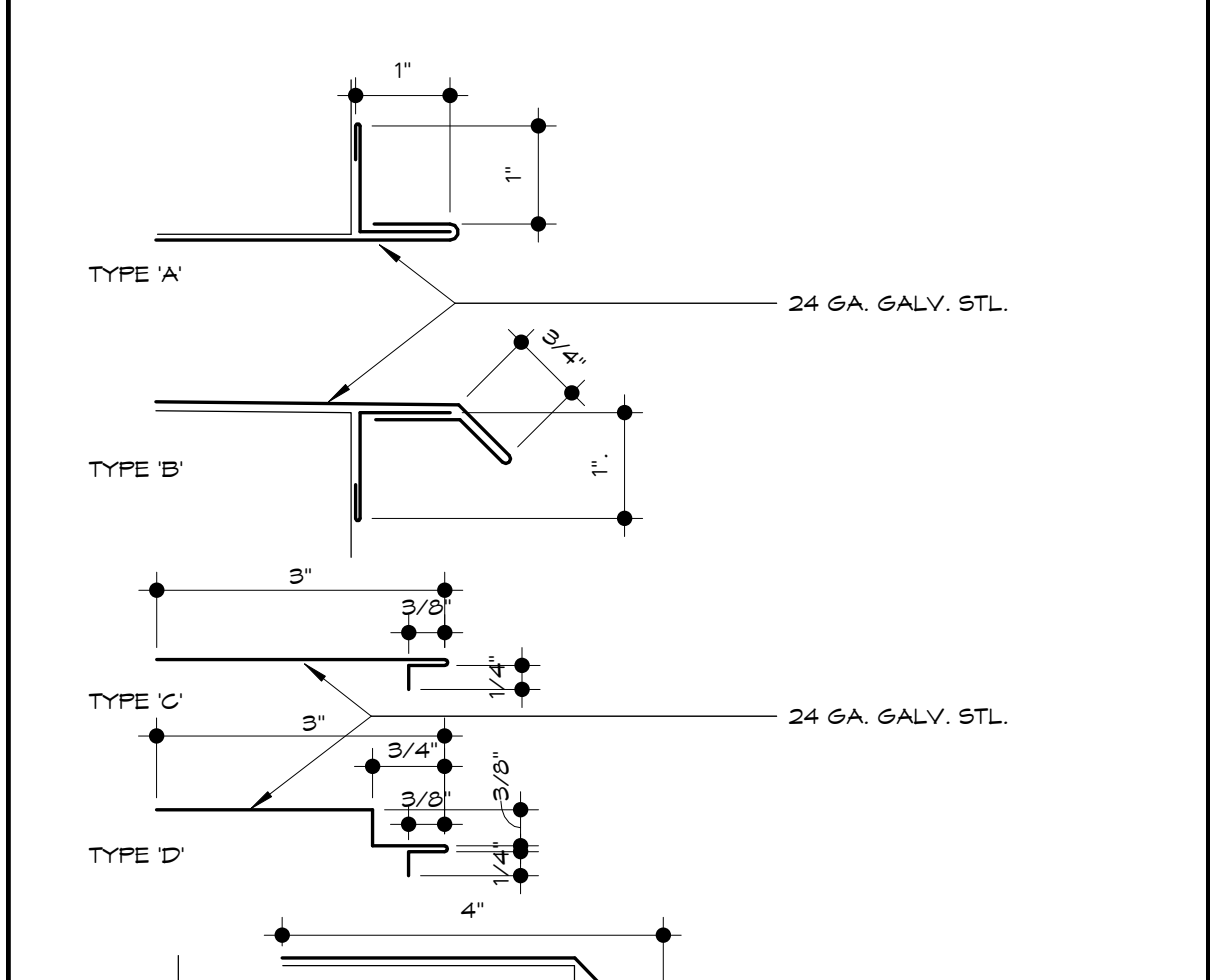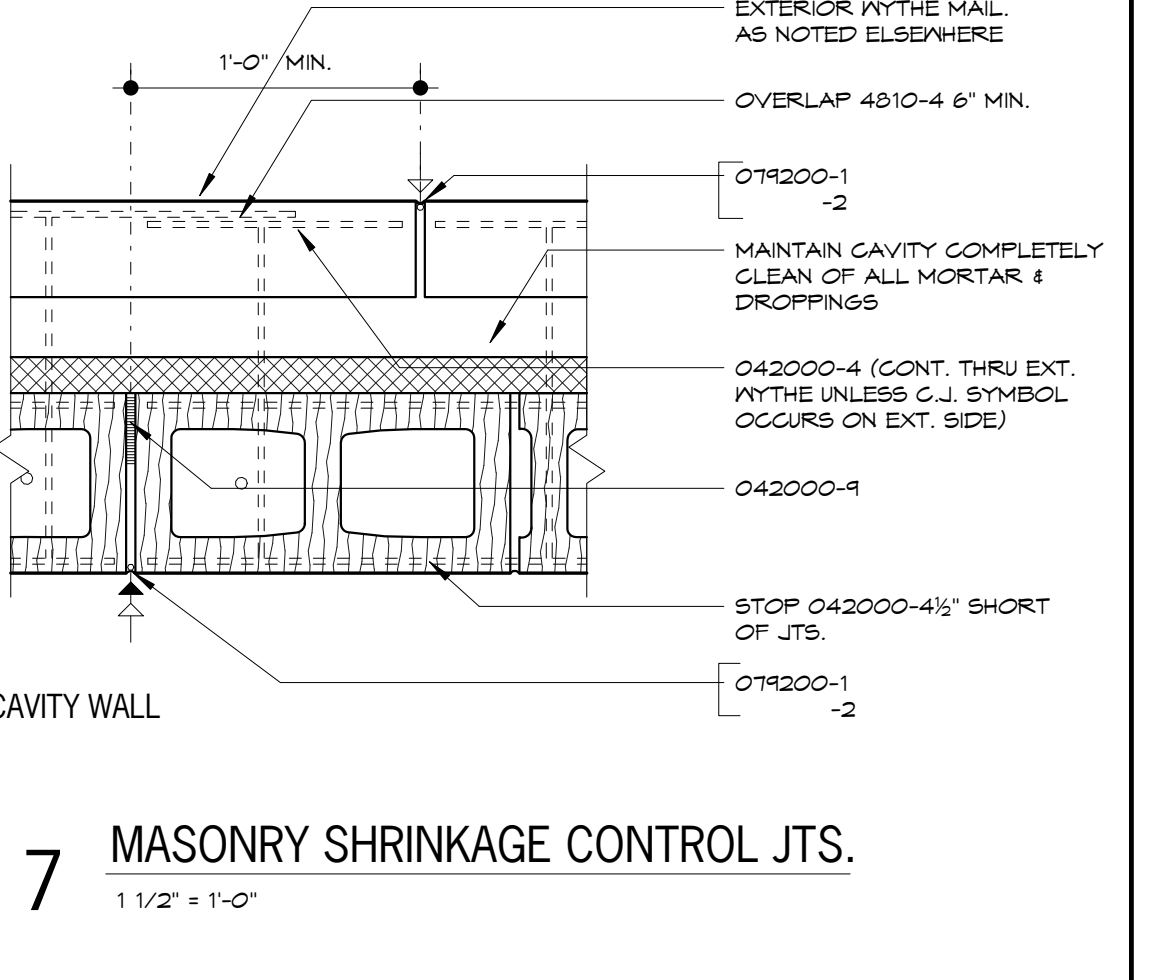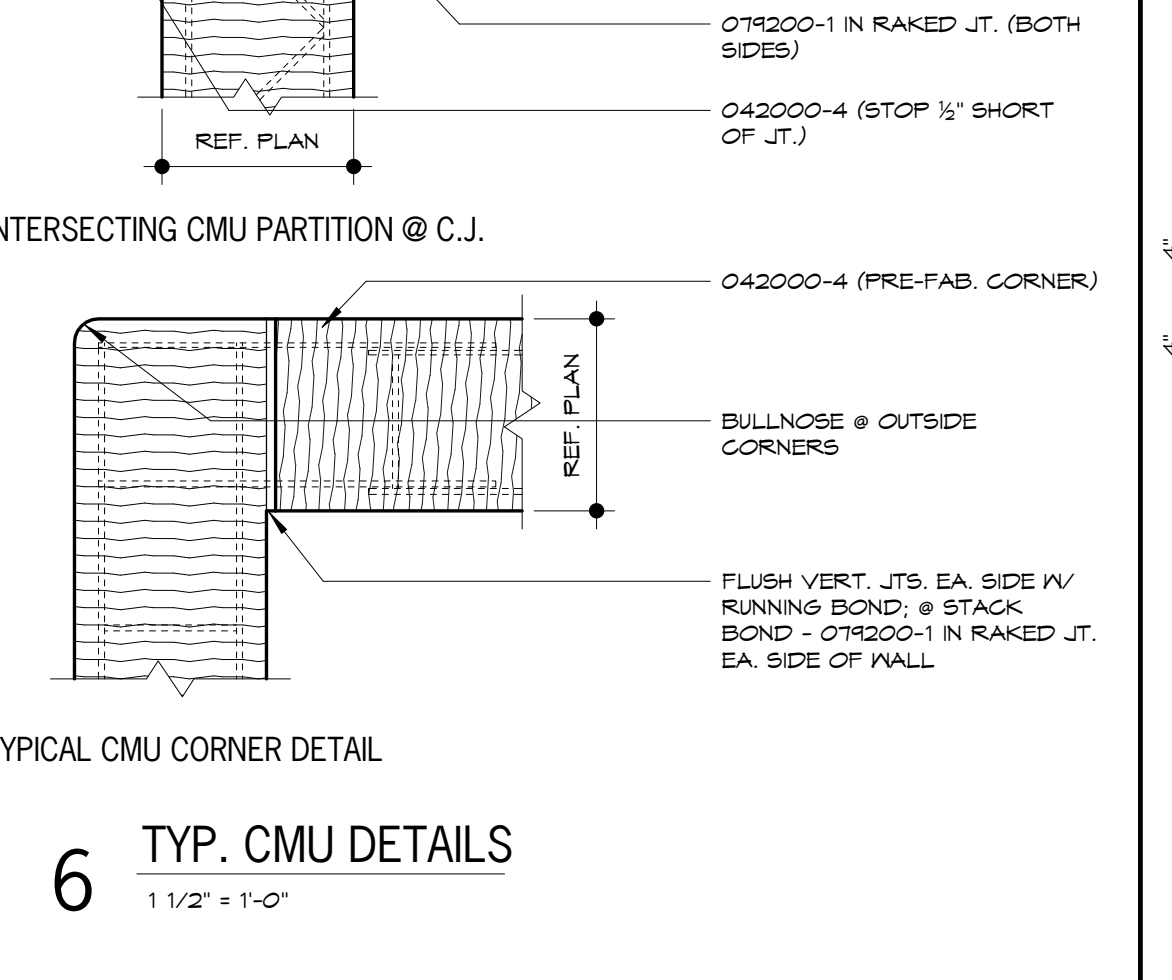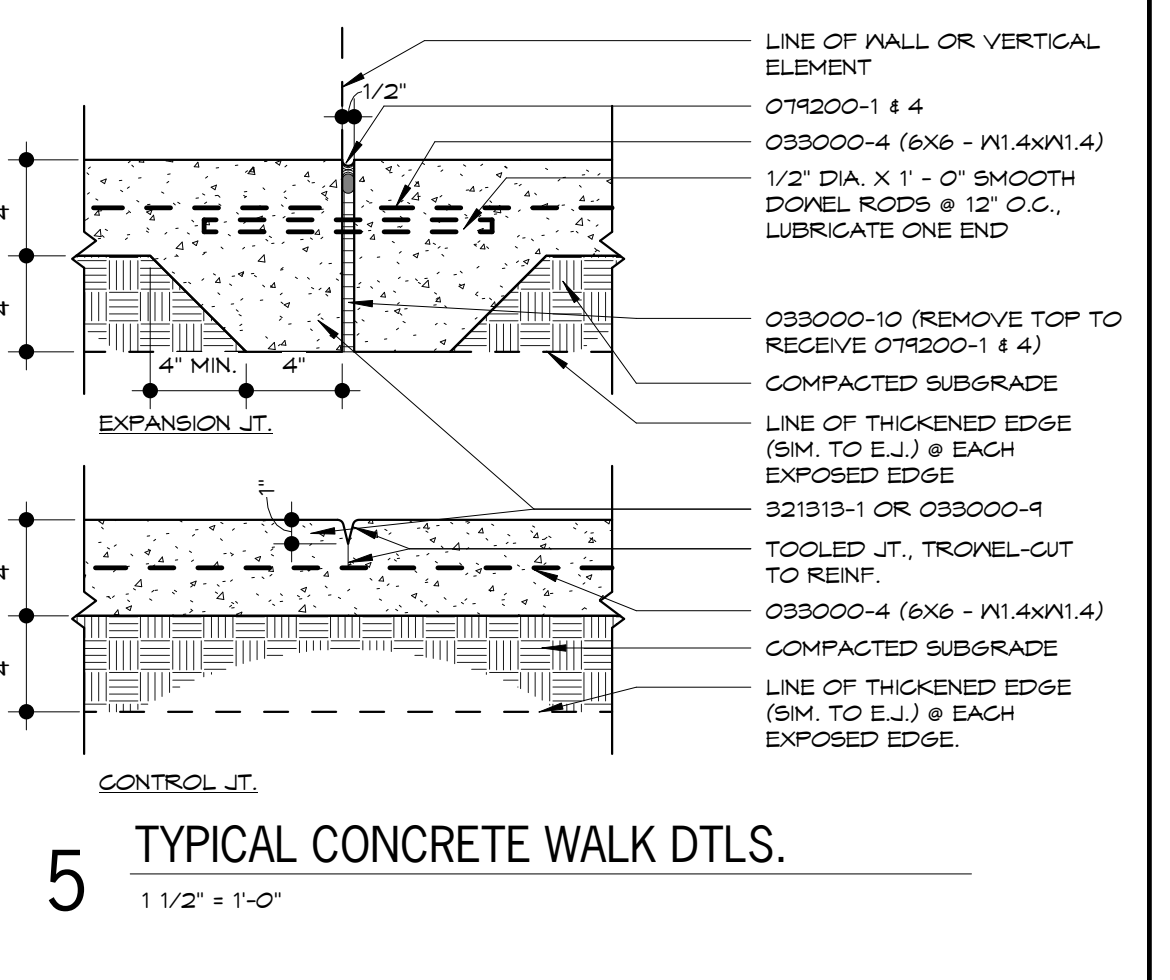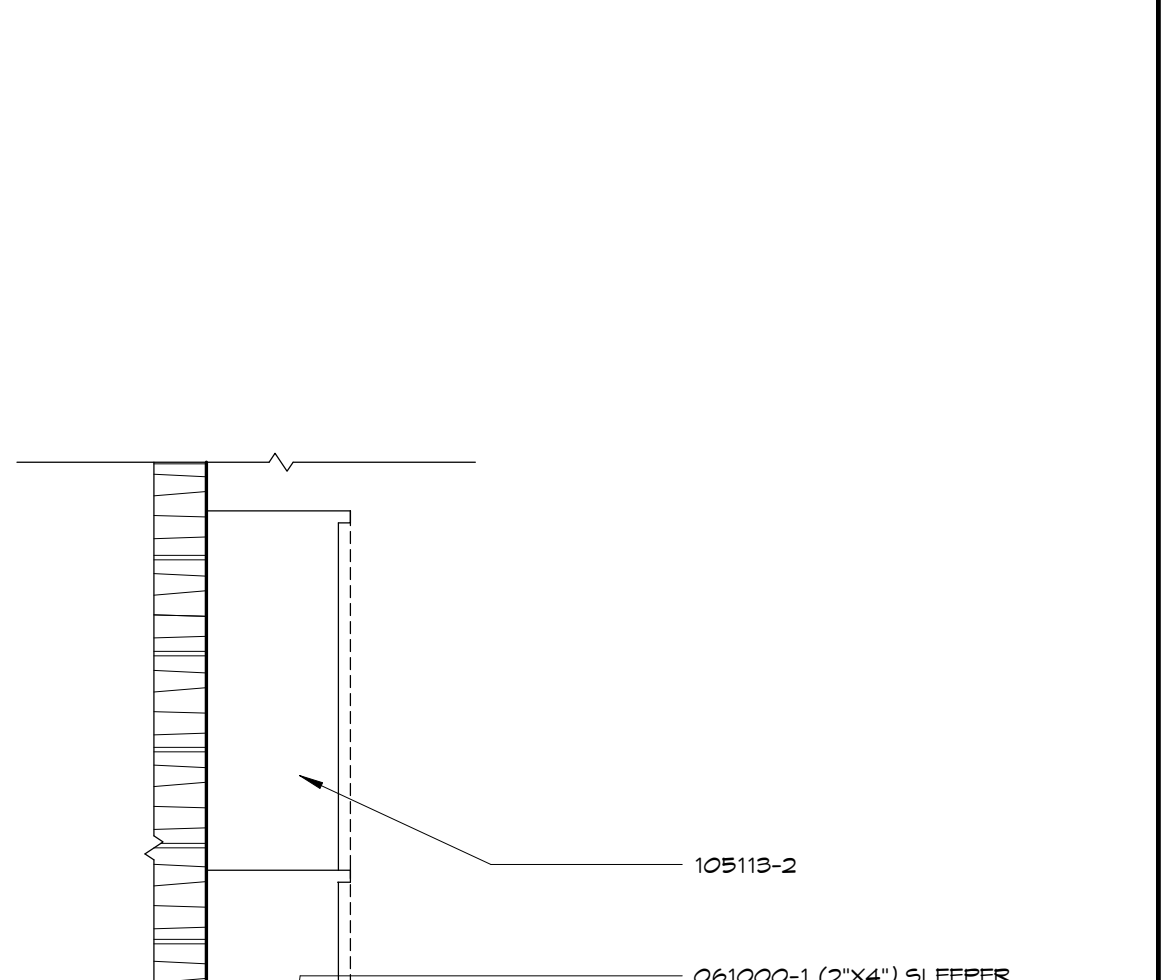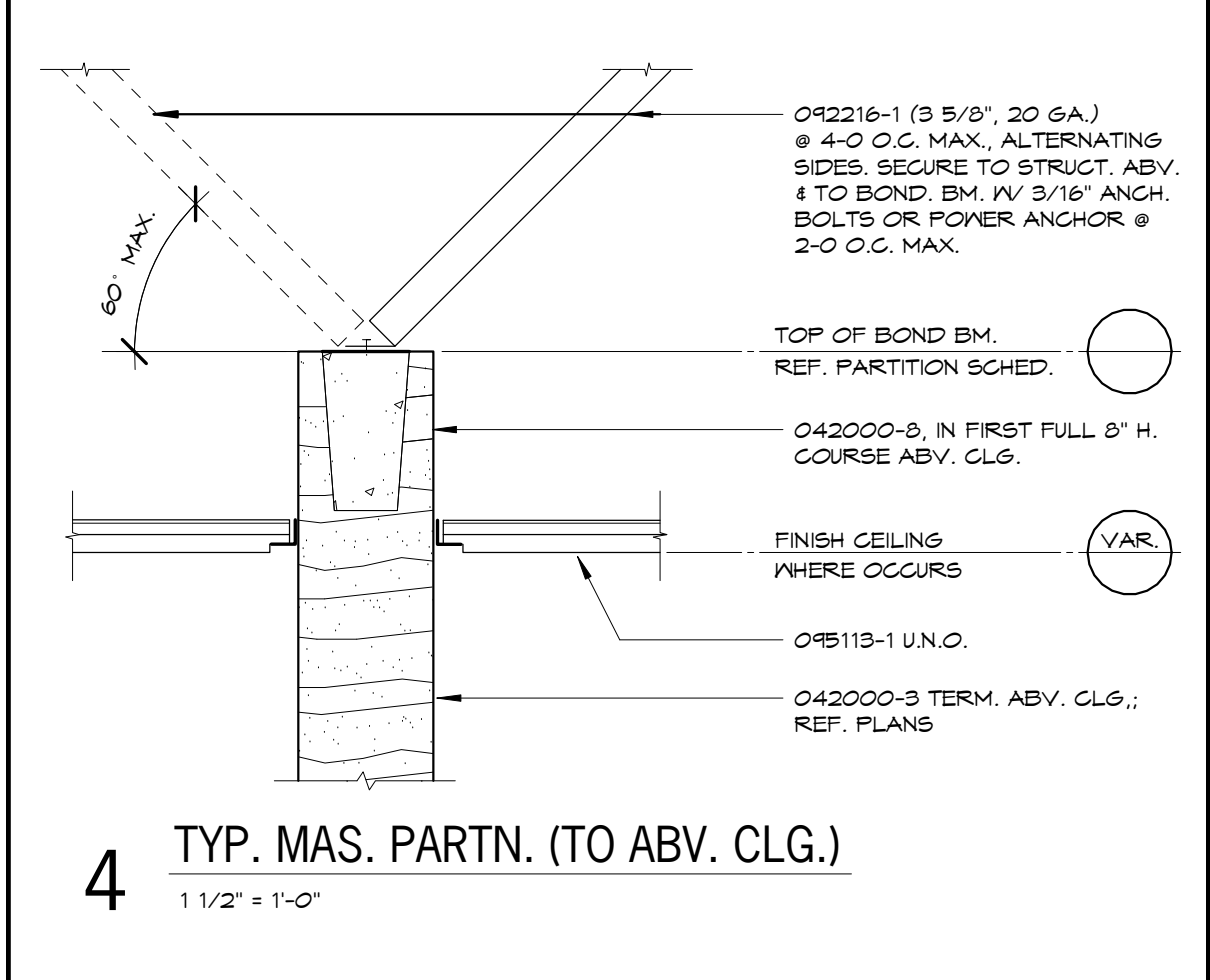

NOTE: REFER TO STRUCTURAL DRAWINGS FOR REINFORCING STEEL IN EXTERIOR WALLS AND CONCRETE NOT SHOWN

NOTE: REFER TO ALL DETAILS (DETAILS LOCATED ON THIS SHEET, PRECEDING SHEETS AND FOLLOWING SHEETS) FOR APPLICABLE NOTES NOT SHOWN

NOTE: REFER TO ALL SECTIONS (SECTIONS LOCATED ON THIS SHEET, PRECEDING SHEETS AND FOLLOWING SHEETS) FOR APPLICABLE NOTES NOT SHOWN

NOTE: REFER TO ALL SECTIONS (SECTIONS LOCATED ON THIS SHEET, PRECEDING SHEETS AND FOLLOWING SHEETS) FOR APPLICABLE NOTES NOT SHOWN

NOTE: REFER TO ALL SECTIONS (SECTIONS LOCATED ON THIS SHEET, PRECEDING SHEETS AND FOLLOWING SHEETS) FOR APPLICABLE NOTES NOT SHOWN