



DATE: SEPTEMBER 2, 2014

REVISED DATE:

ROCK PORT R-2 - HIGH SCHOOL GYMNASIUM ADDITION

ROCK PORT R2 SCHOOLS
ROCK PORT R-2 - ROCK PORT HIGH SCHOOL - 600 S. NEBRASKA ST., ROCK PORT, MO


SHEET CONTENTS:
BUILDING SECTIONS

HTK PROJECT NUMBER:
1307.04-002


SHEET NUMBER:
A302

CONTRACT DOCUMENTS

KEYNOTES	
NOTE: Keynotes are drawn from a master list & may not be sequentially numbered. Sizes (Ex: 2x4) or other info. following keynote on drawings indicate criteria for those materials/specifications which may differ from std. material specified.	
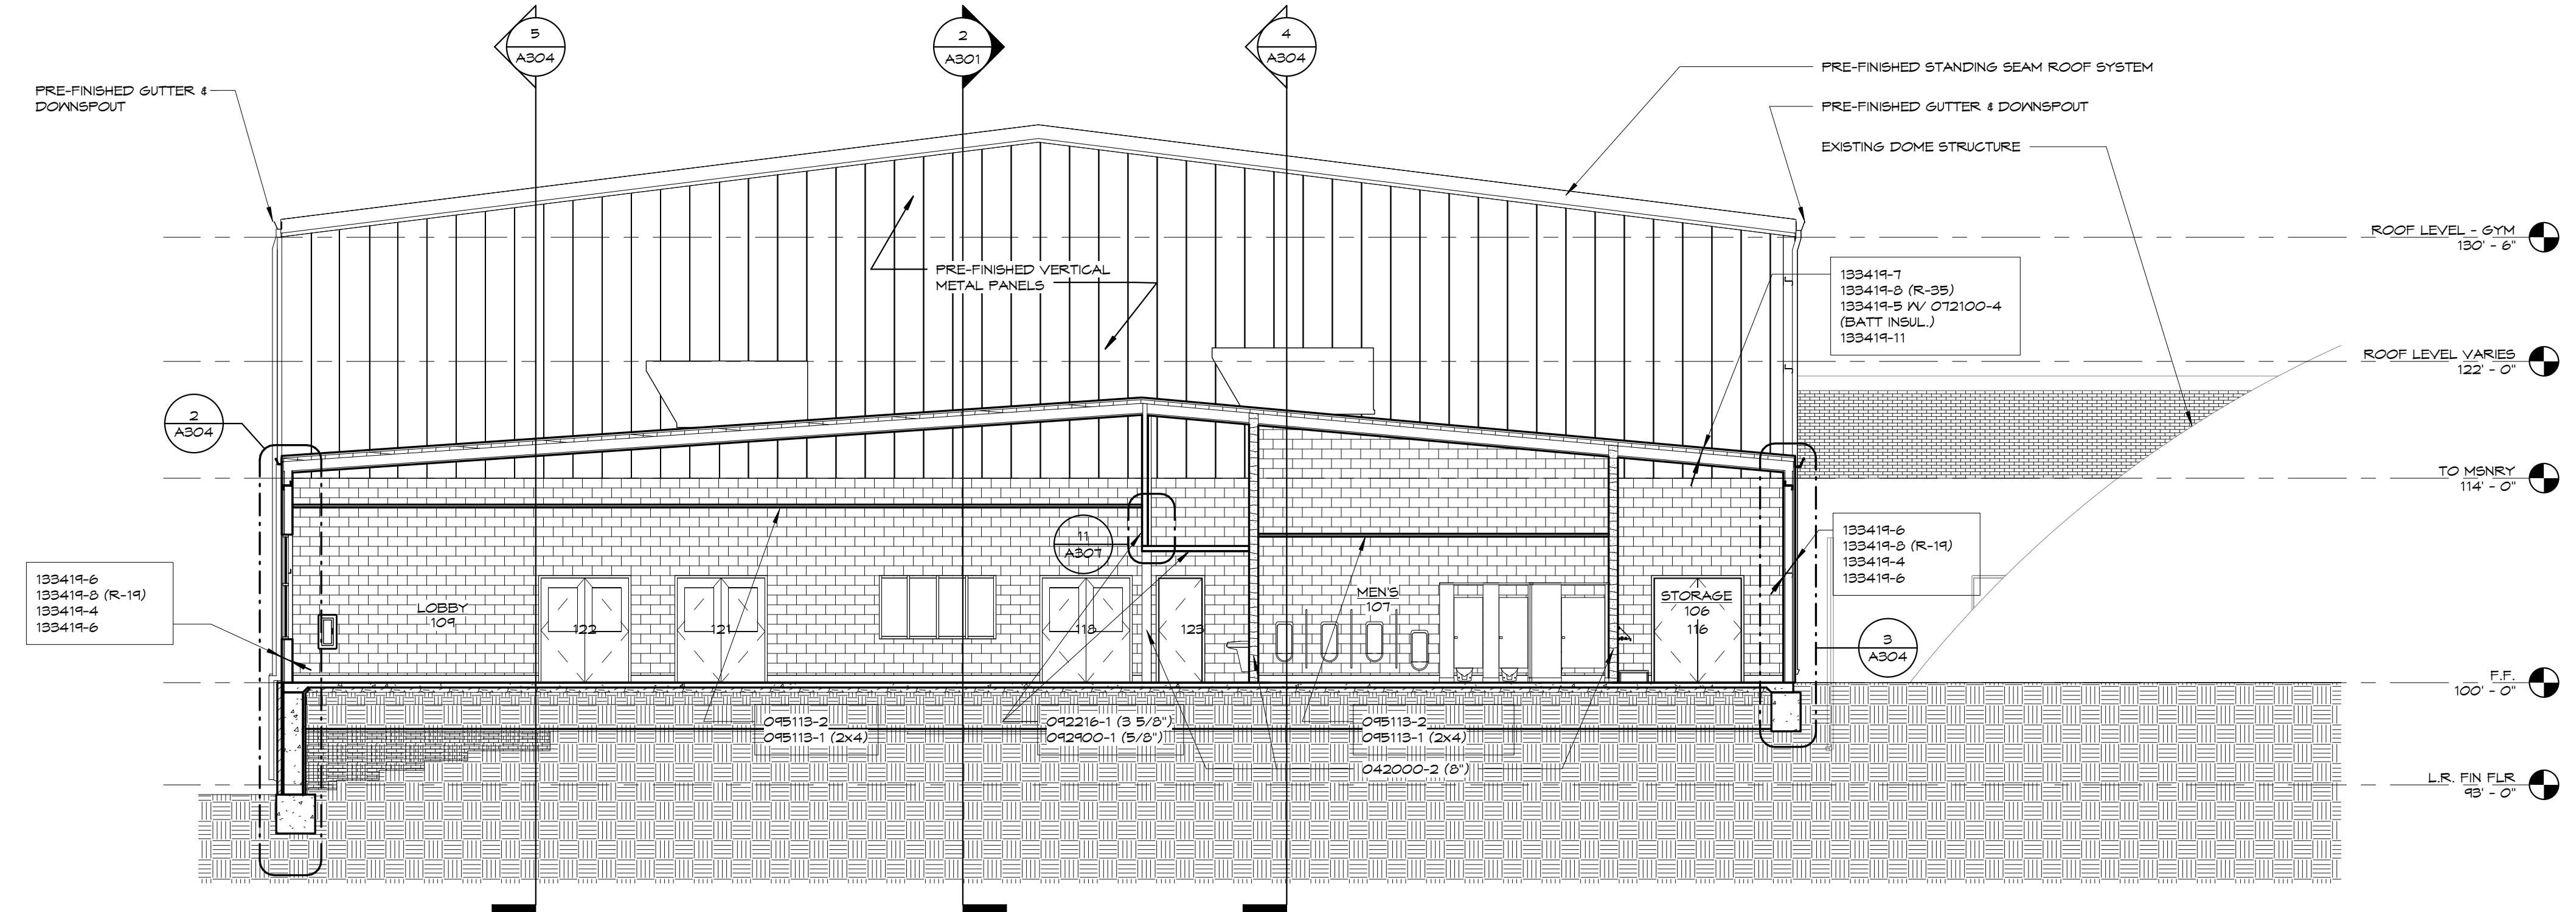

1 E-W SECTION THROUGH LOBBY AND RESTROOMS LOOKING SOUTH
1/8" = 1'-0"

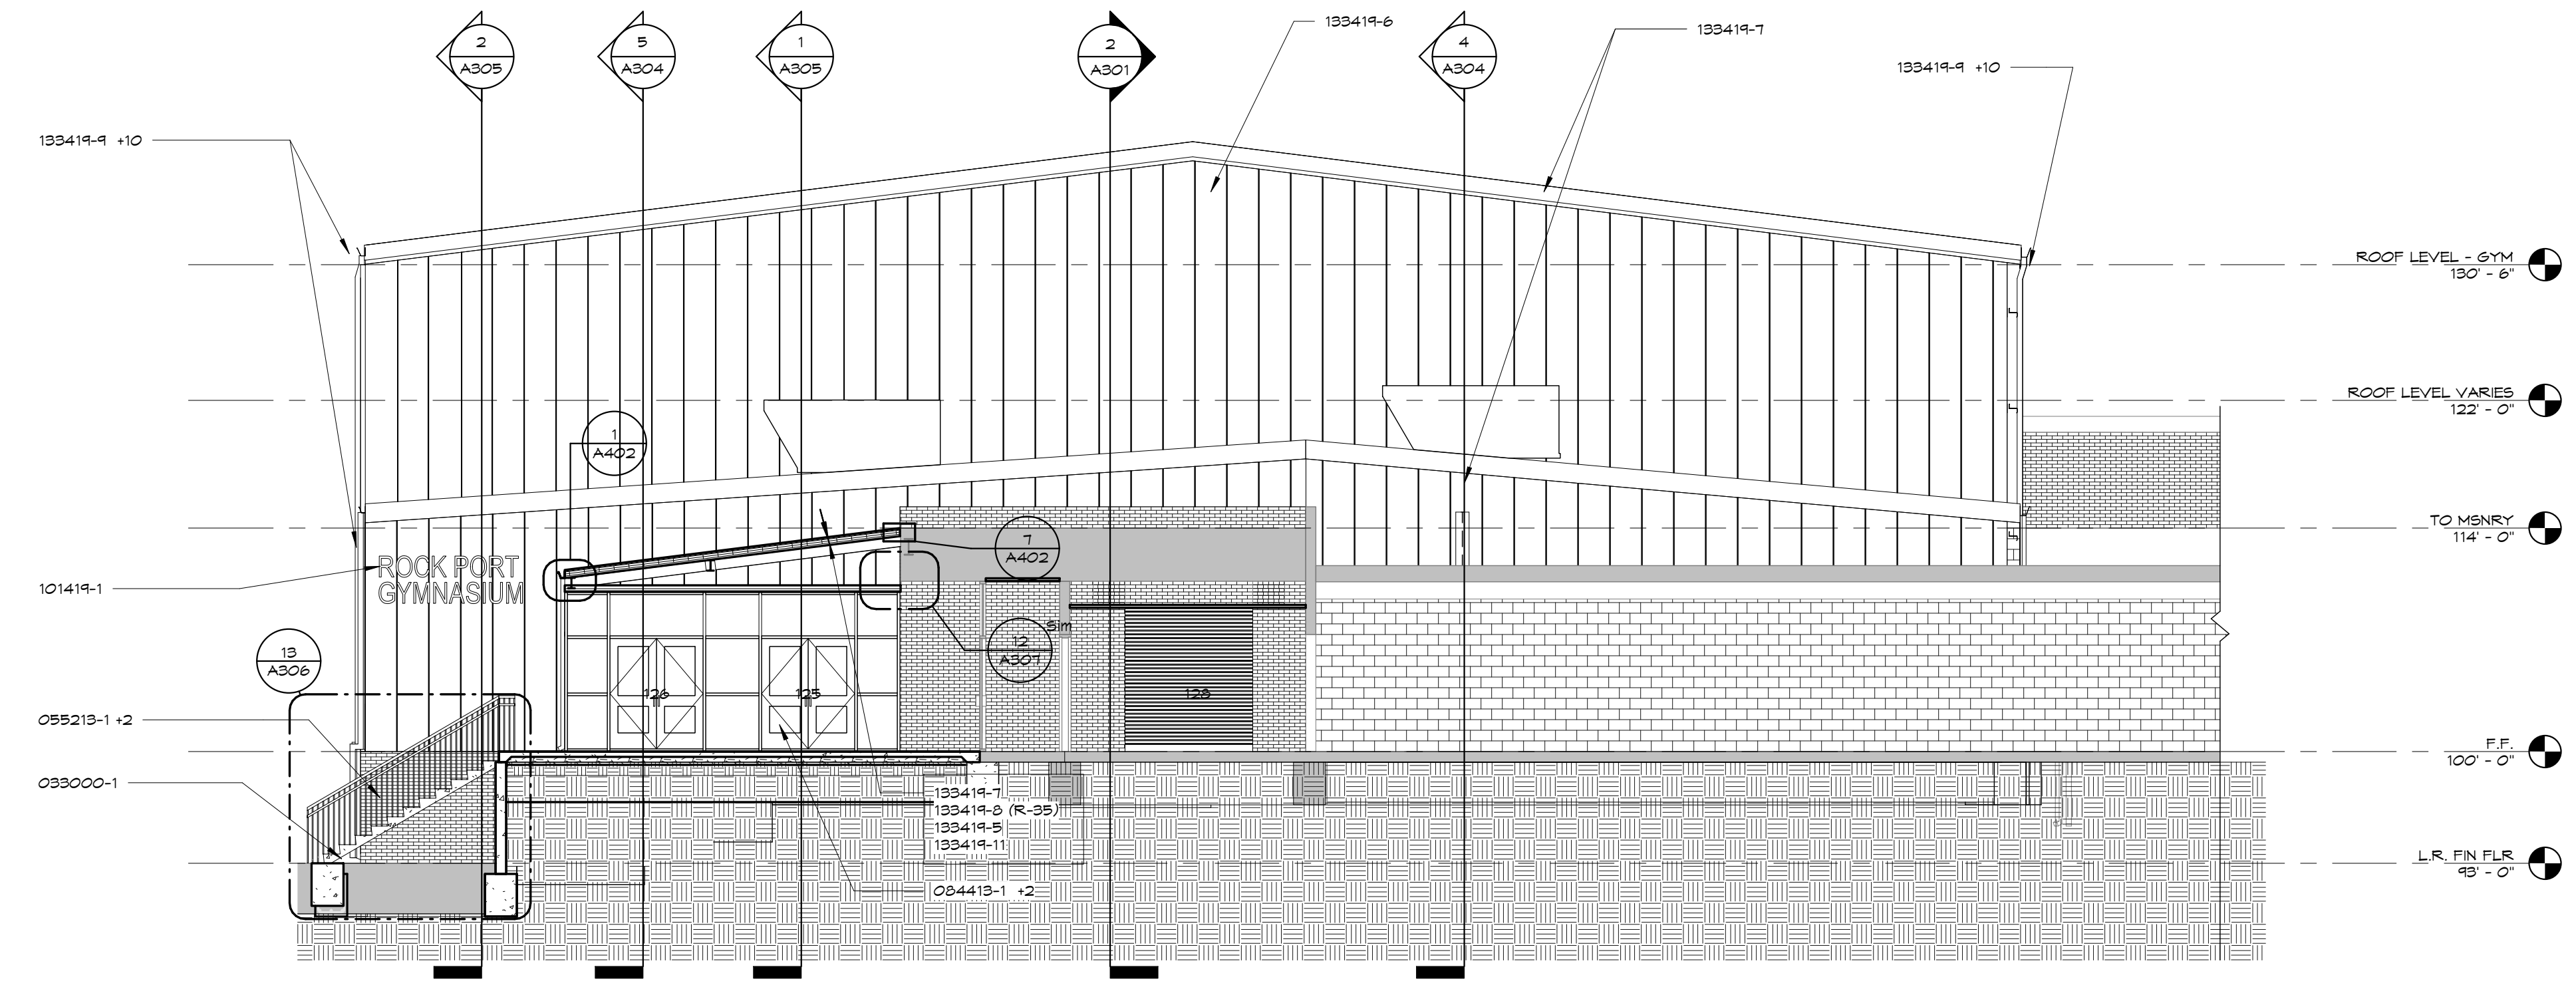

2 E-W SECTION THROUGH ENTRY LOOKING SOUTH
1/8" = 1'-0"