




1 METAL PANEL WALL AT GYM  
3/4" x 1'-0"

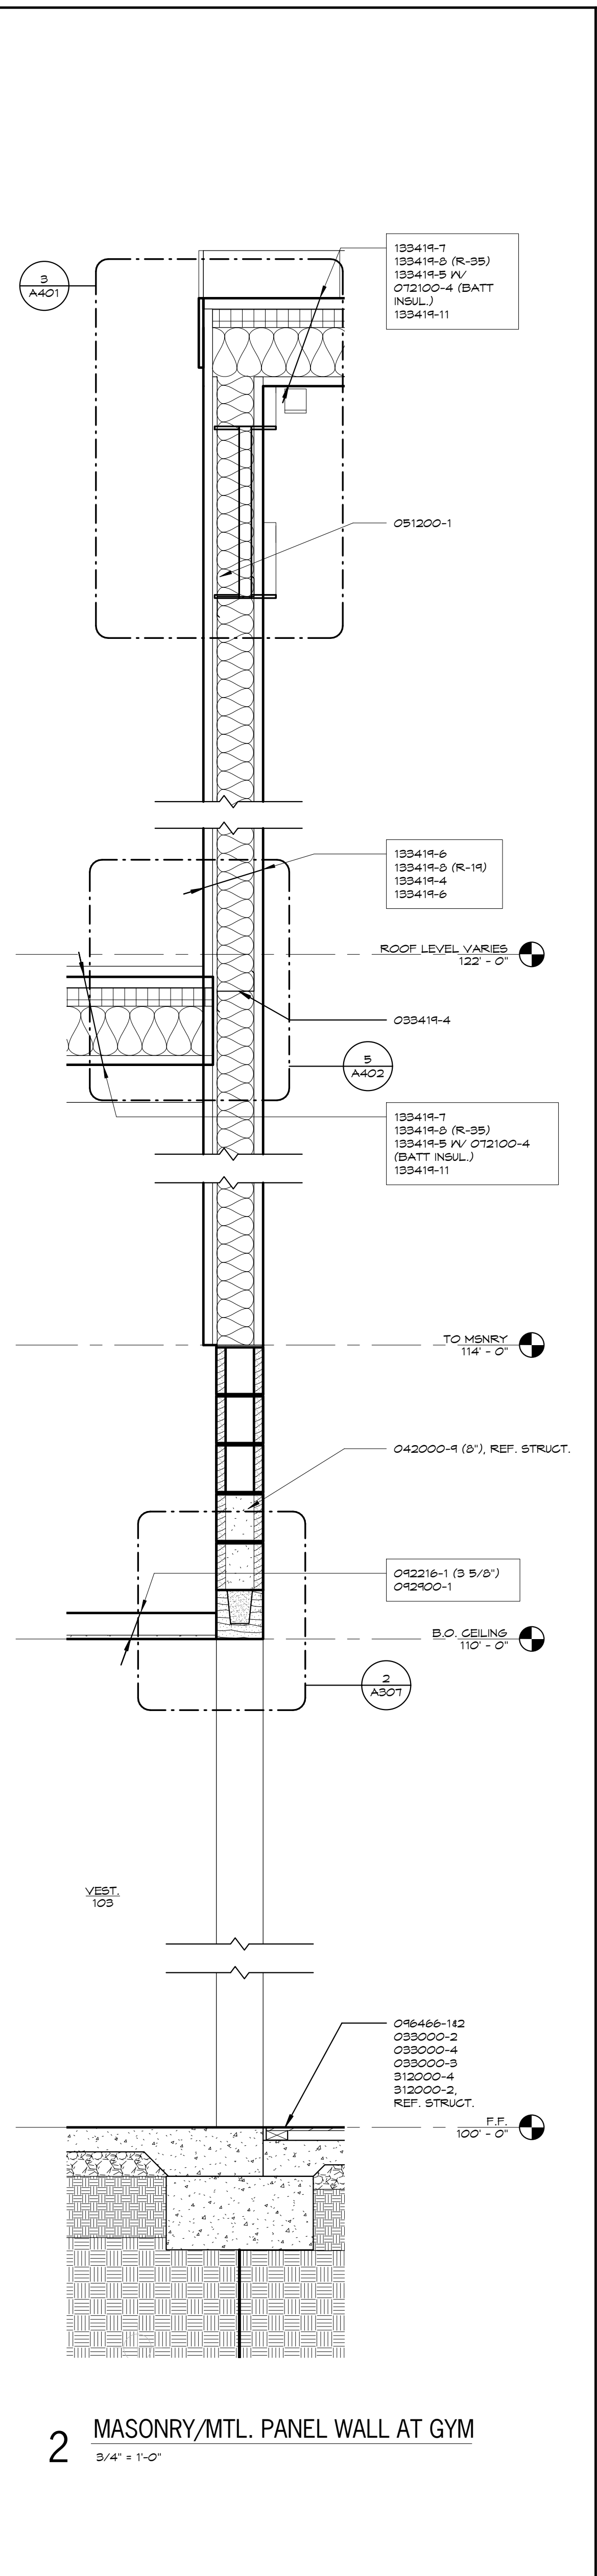


2 MASONRY/MTL. PANEL WALL AT GYM  
3/4" x 1'-0"

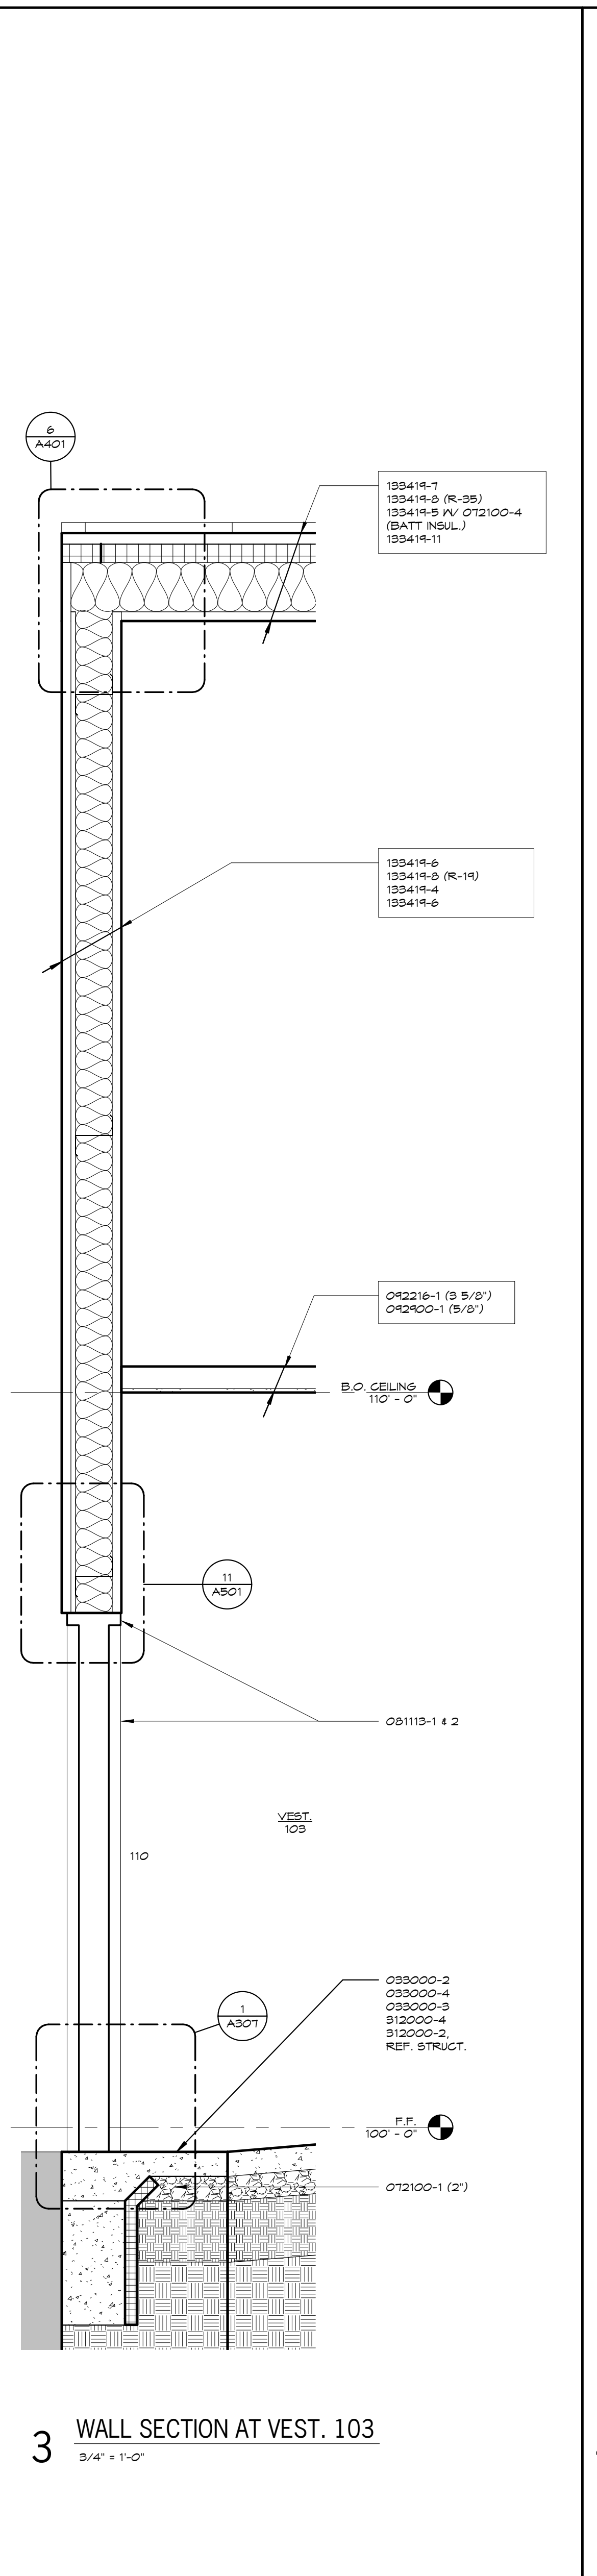

3 WALL SECTION AT VEST. 103  
3/4" x 1'-0"

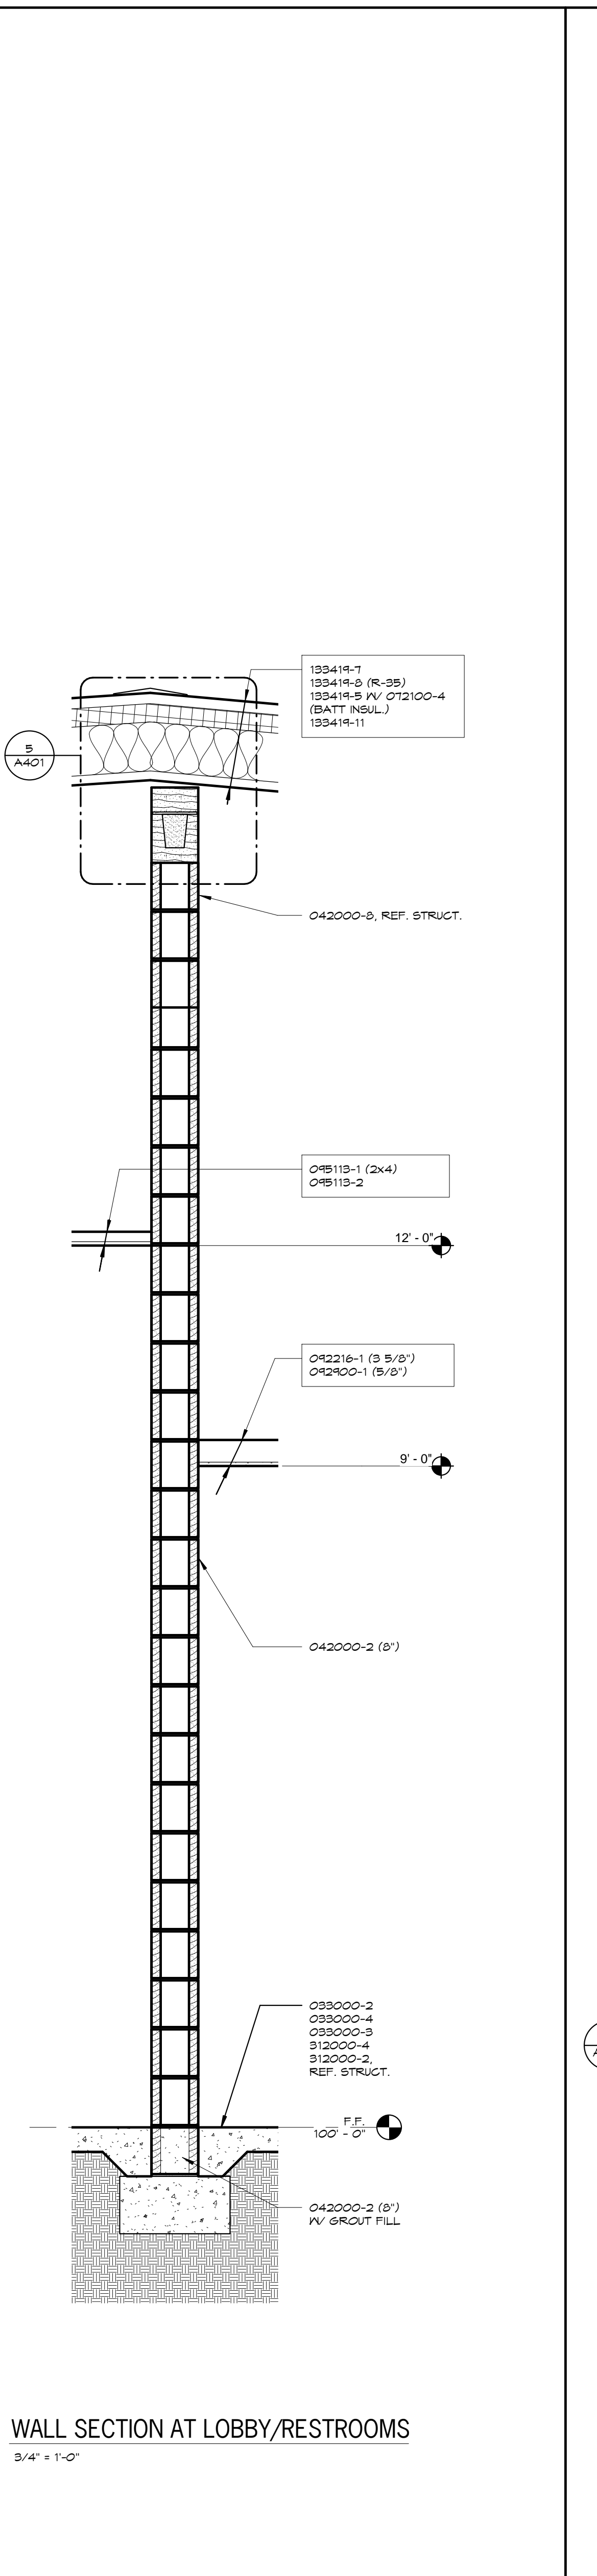

4 WALL SECTION AT LOBBY/RESTROOMS  
3/4" x 1'-0"

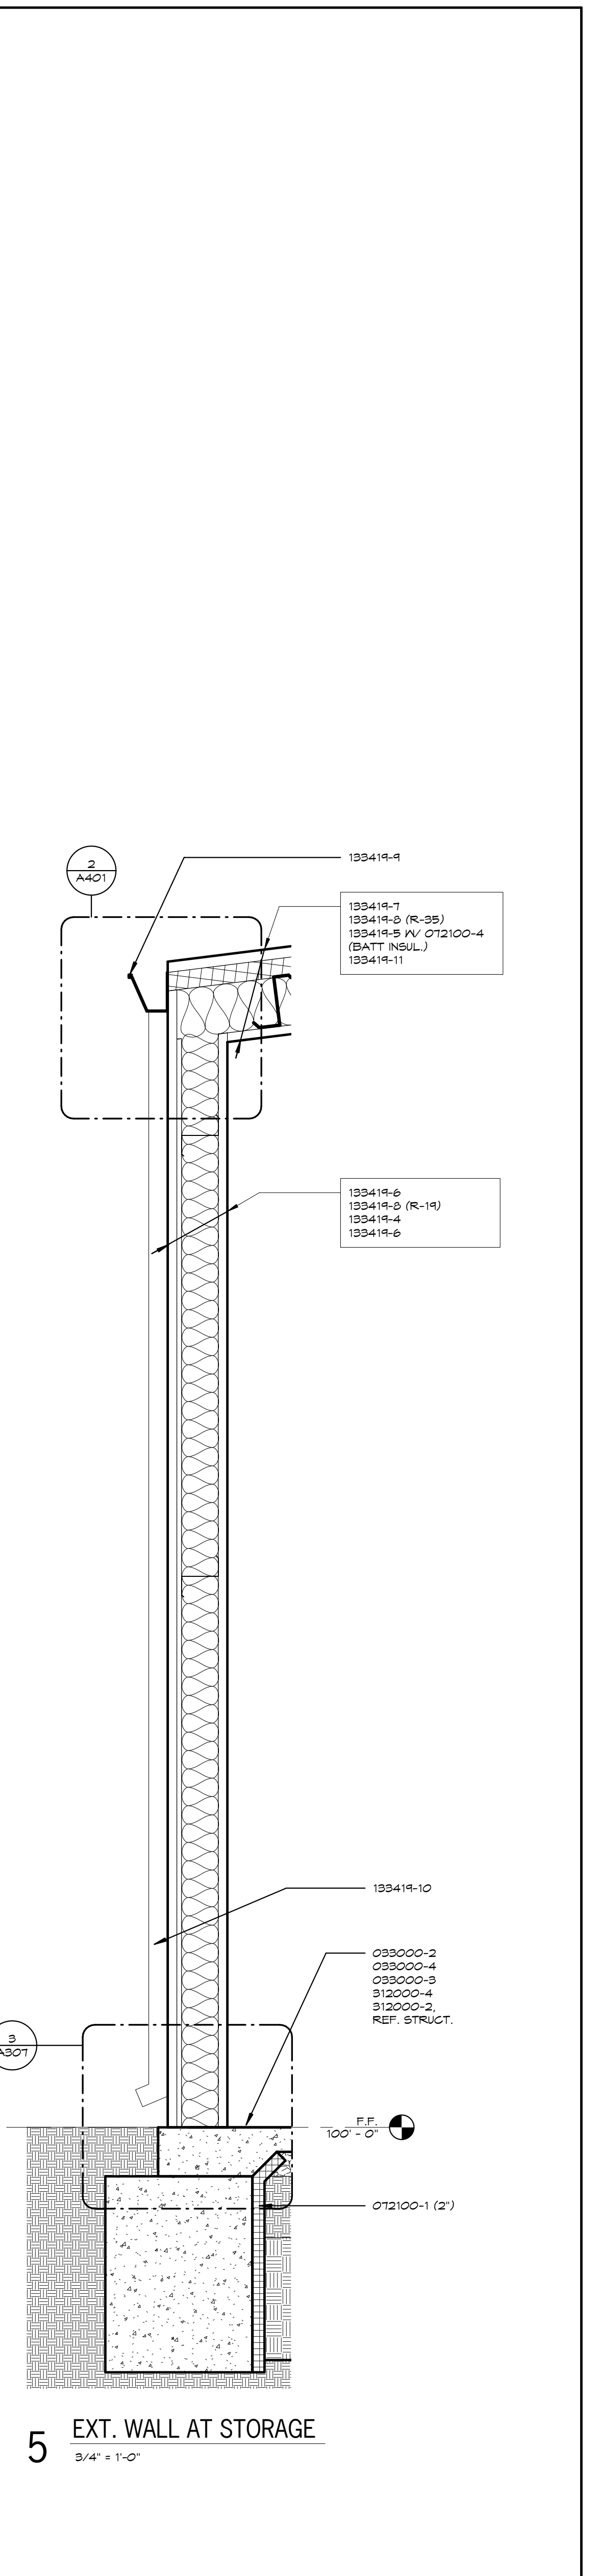

5 EXT. WALL AT STORAGE  
3/4" x 1'-0"

KEYNOTES

Note: Keynotes are drawn from a master list & may not be sequentially numbered. Sizes are 2x4 or other info. Following keynotes on drawings indicate details for those materials/locations which may differ from std. material specified.




DATE: SEPTEMBER 2, 2014

REVISED DATE:

**ROCK PORT R-2 - HIGH SCHOOL GYMNASIUM ADDITION**