




6 SIGN TYPE A
6" x 1'-0"

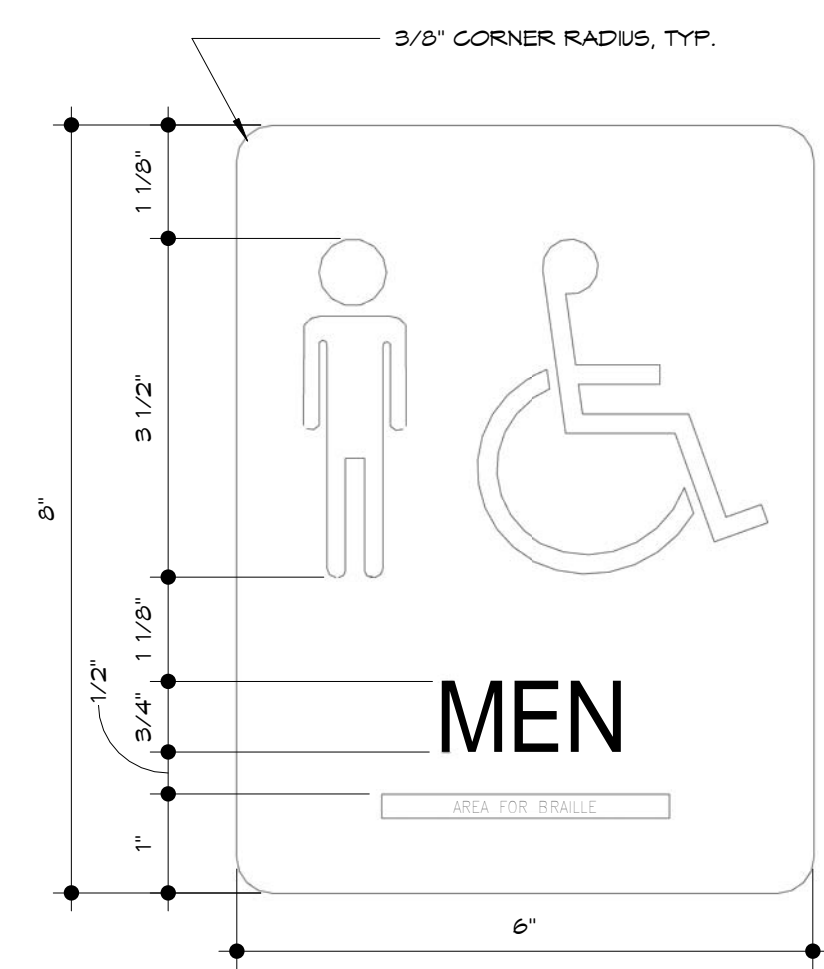


5 SIGN TYPE B
6" x 1'-0"

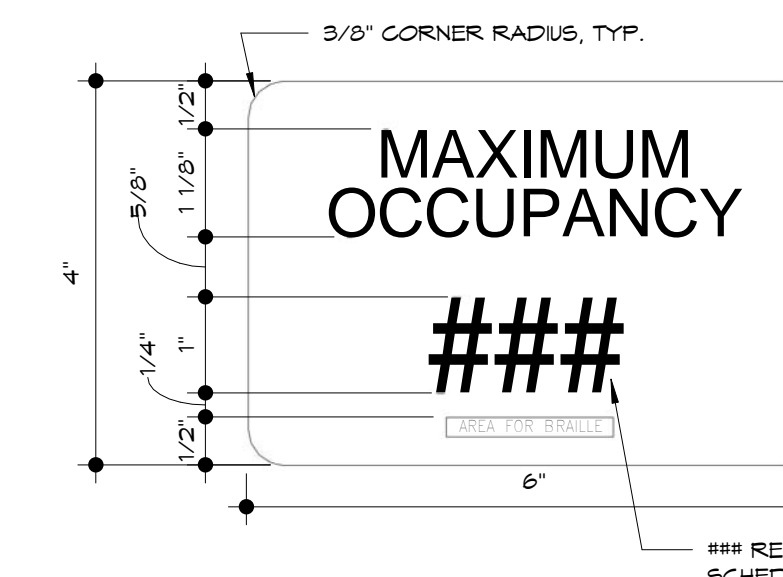


4 SIGN TYPE C
6" x 1'-0"

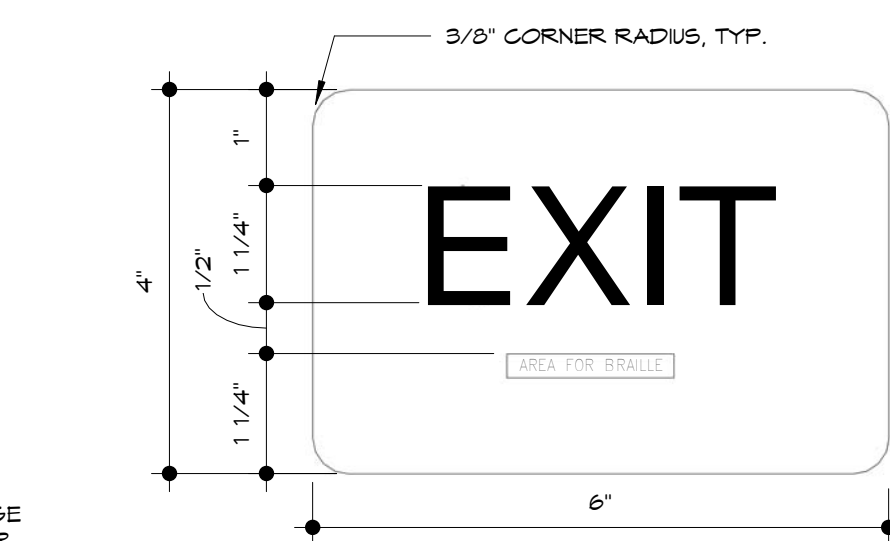

2 SIGN TYPE D
6" x 1'-0"

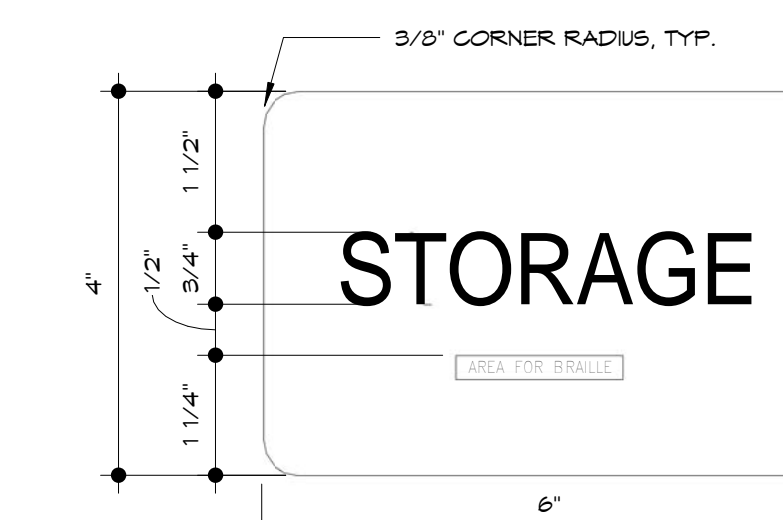

7 SIGN TYPE E
6" x 1'-0"

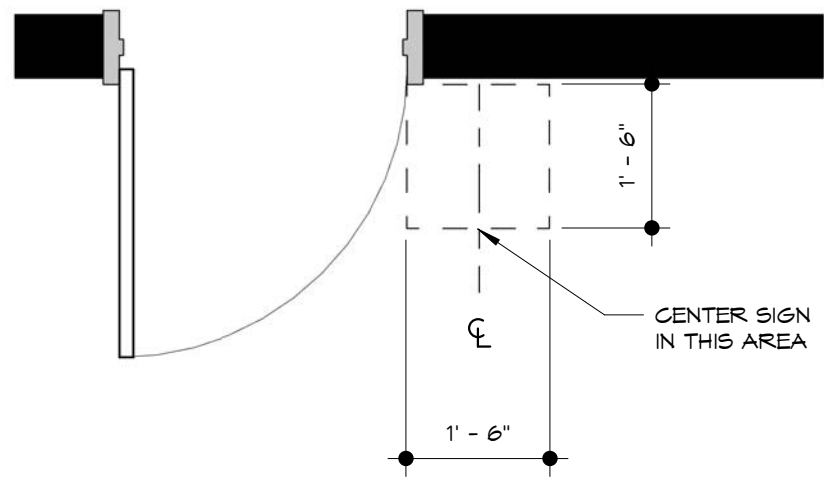


SIGN LOCATION DETAIL

PANEL SIGN SCHEDULE				
ARCH. PLAN NUMBER / SIGN PLAN MARK / ROOM NUMBER	ROOM NAME-TEXT	ARCH. PLAN NAME	SIGN TYPE	QTY.
100	1000	GYMNASIUM	C	4
101	STORAGE	STORAGE	E	1
102	MEN'S LOCKER ROOM	MEN'S	B	1
103		VEST.		
104	WOMEN'S LOCKER ROOM	WOMEN'S	A	1
105	STORAGE	STORAGE	E	1
106	STORAGE	STORAGE	E	1
107	MEN	MEN'S	B	1
108	WOMEN	WOMEN'S	A	1
109		LOBBY	D	1

SIGN - NOTES LEGEND

- ATTACH PANEL SIGNS TO WALLS WITH SILICONE-ADHESIVE OR DOUBLE-SIDED TAPE.
- PANEL SIGN DESCRIPTION:
MATERIAL: CLEAR ACRYLIC SHEET WITH OPAQUE COLOR COATING SUBSURFACE APPLIED (BACK-PANDED).
PANEL COLOR: TO BE SELECTED BY ARCHITECT.
CHARACTER/PICTOGRAM COLOR: WHITE.
TACTILE CHARACTERS, CHARACTERS, PICTOGRAMS AND BRAILLE ARE TO BE RAISED 1/32" ABOVE SURFACE.
- TYPICAL SIGN MOUNTING LOCATIONS:
- AT SINGLE LEAF DOORS SIGN IS TO BE MOUNTED ON LATCH SIDE OF DOOR.
- AT DOUBLE DOORS WITH TWO ACTIVE LEAFS SIGN IS TO BE LOCATED TO THE RIGHT OF THE RIGHT HAND DOOR.
- WHERE THERE IS NO MALL SPACE AT THE LATCH SIDE OR AT THE RIGHT SIDE OF DOUBLE DOORS SIGN IS TO BE LOCATED AT THE NEAREST ADJACENT MALL.
- WHERE SIGNS ARE INSTALLED ONTO DOOR SIDELIGHTS PROVIDE SIGN BACKER PANELS TO CONCEAL MOUNTING TAPE / ADHESIVE.
- THE SIGN TEXT-NUMBER # SIGN TEXT-NAME ARE THE CHARACTERS TO BE PRINTED ON THE SIGN. WHERE NO TEXT-NAME IS INDICATED ON SCHEDULE, REFER TO SIGN DRAWING.

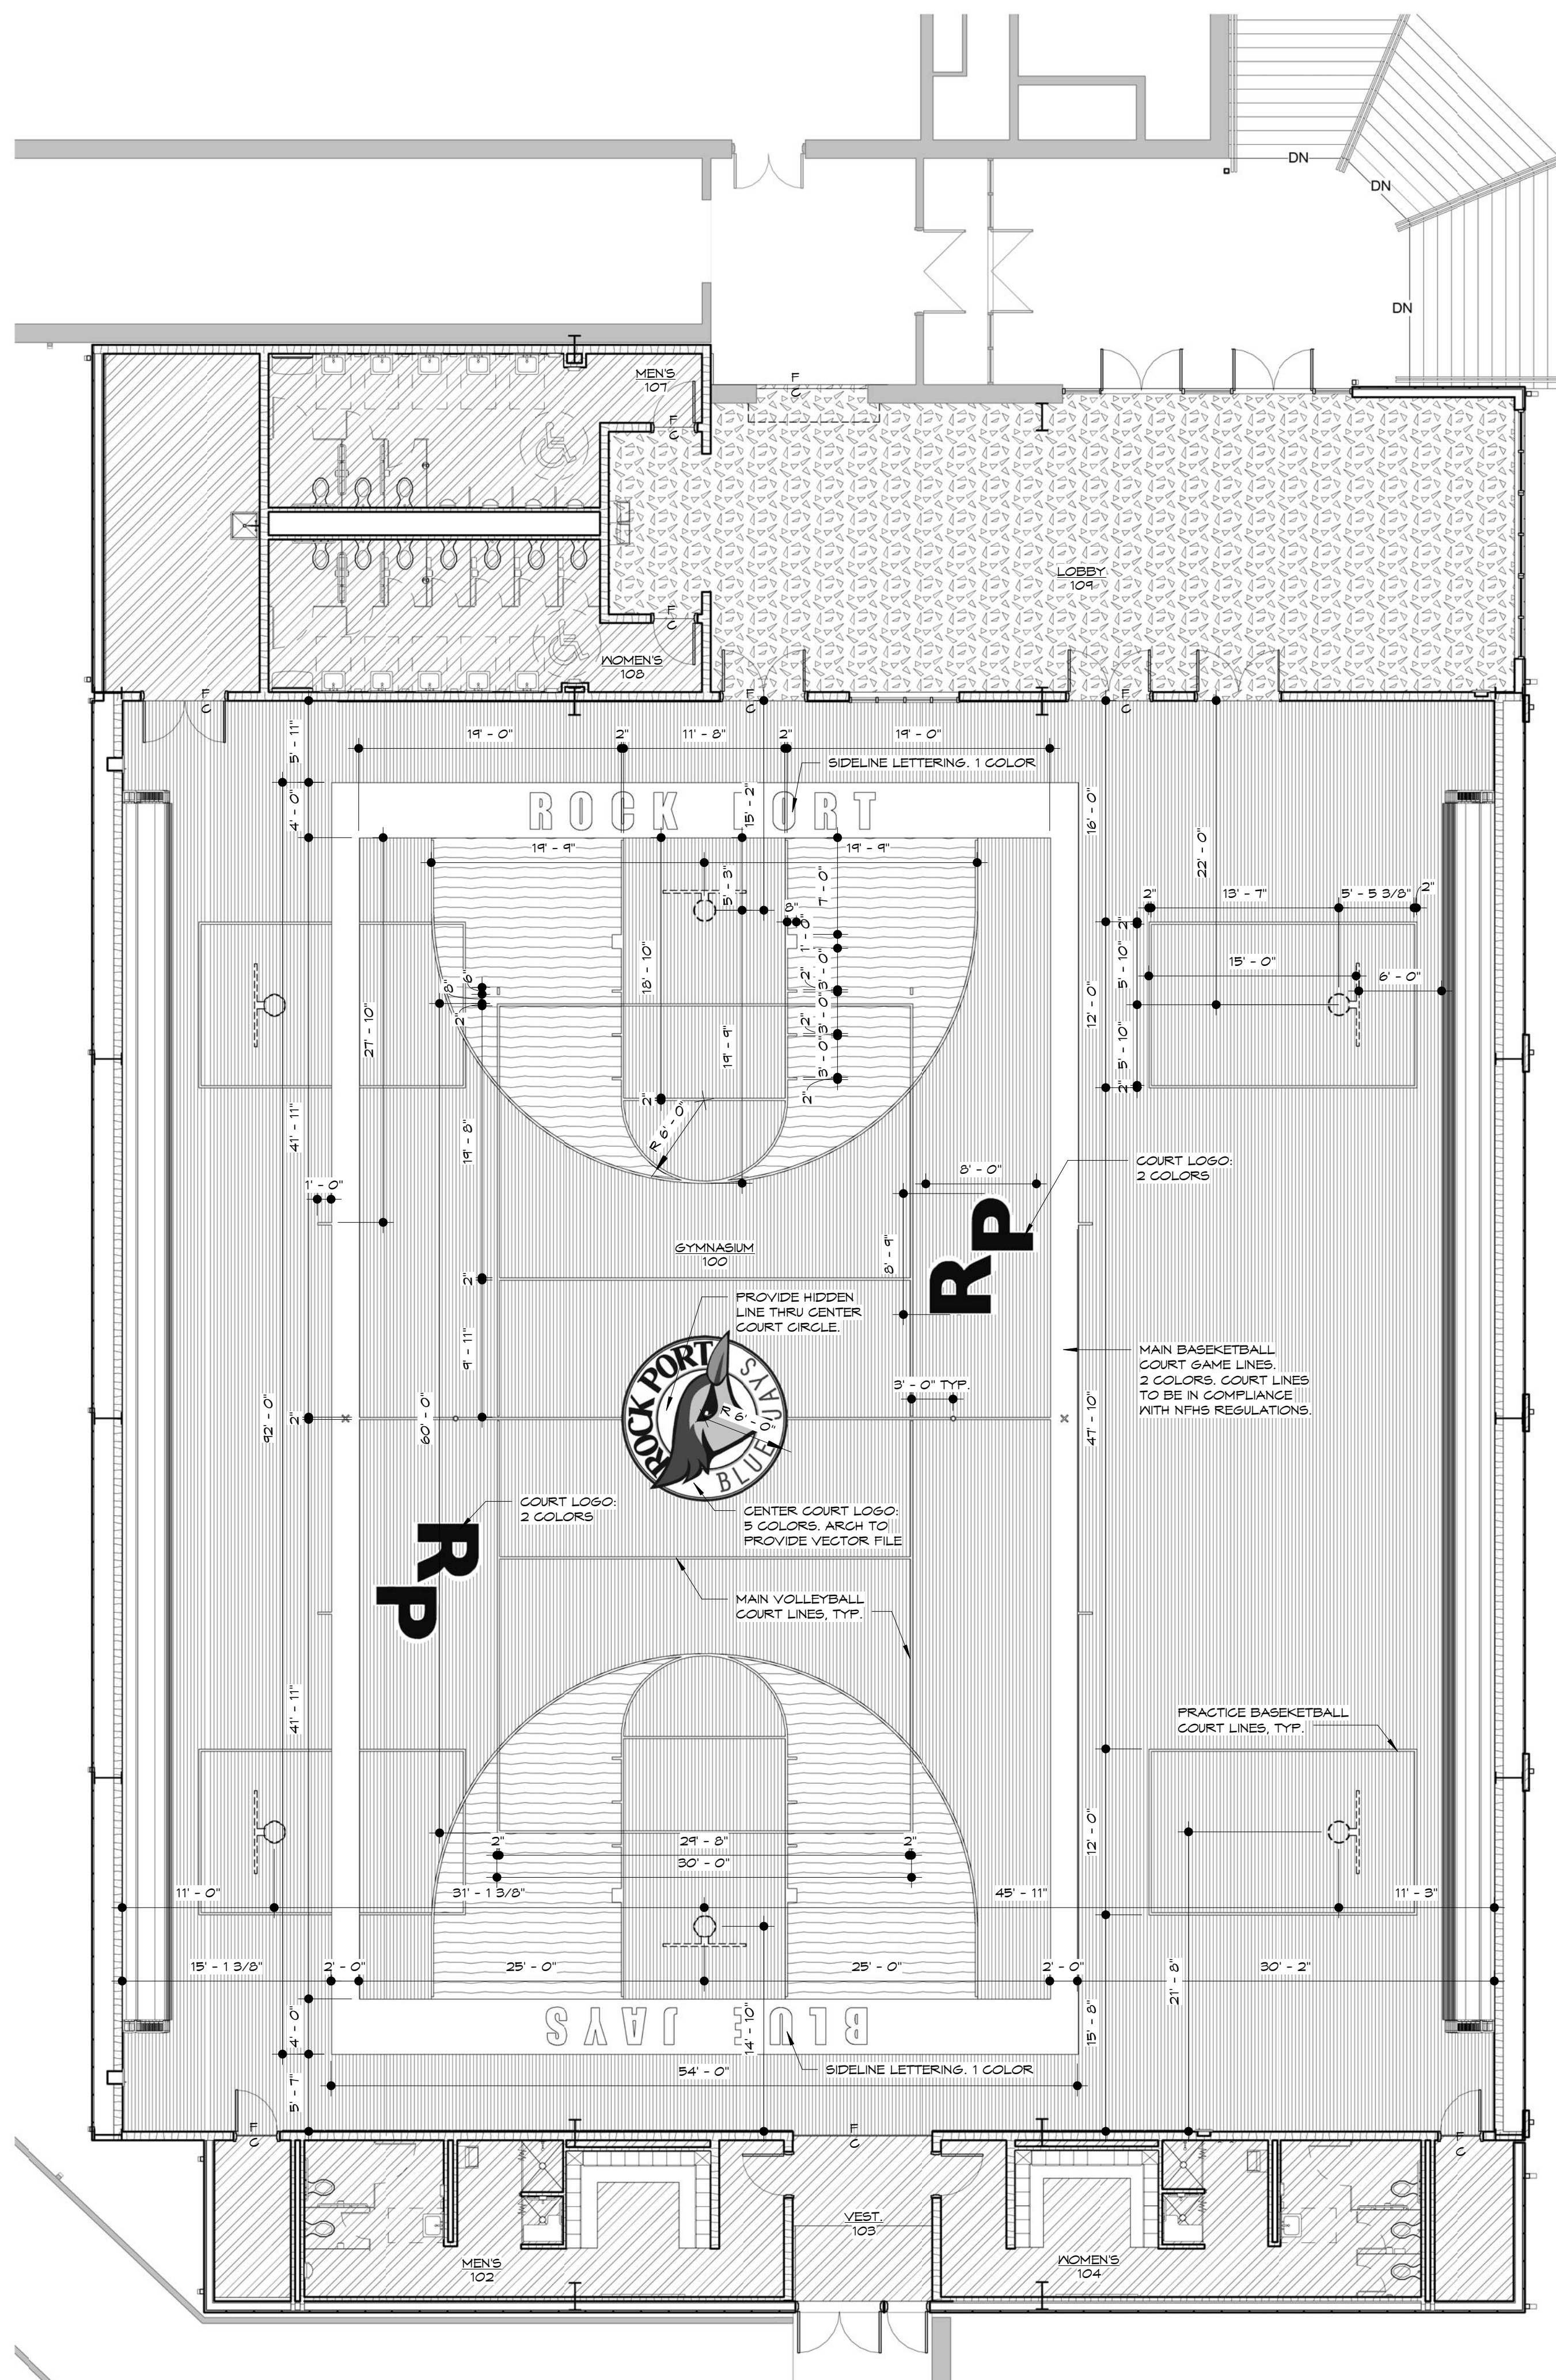

1 FINISH FLOOR PLAN
1/8" = 1'-0"

FLOOR FINISH PLAN LEGEND

[None]	NONE - NO FINISH
[Hatched]	SC - SEALED CONCRETE
[Stippled]	SFC - STAINED & POLISHED CONCRETE
[Wood grain]	KD - WOOD ATHLETIC FLOORING
[Dark wood grain]	KD - WOOD ATHLETIC FLOORING DARK STAIN

- ROOM FINISH SCHEDULE NOTES
- ALTERNATE: INSTALL RESINOUS FLOORING (RES*) & EPOXY COVE BASE (ECB*) IN LIEU OF SEALED CONCRETE.
 - EPT2 (EPOXY PAINT 2) IS TO BE INSTALLED AT SHOWER STALLS ONLY. REFER TO SPEC DRAWING FOR PRODUCT INFO.
 - CONC. SLAB TO BE RECESSED TO ACCEPT INSTALLATION OF ATHLETIC FLOORING. RE DETAIL 1/AS06 & SPECS.

ROOM FINISH SCHEDULE LEGEND

FLOOR	DESCRIPTION
NONE	NO FINISH
SC	SEALED CONCRETE
SFC	STAINED & POLISHED CONCRETE
KD	WOOD ATHLETIC FLOORING
RES*	RESINOUS FLOORING

MALL BASE	DESCRIPTION
RB4	RESILIENT BASE (4" HIGH)
RB6	RESILIENT BASE (6" HIGH)
VRB	VENTED RESILIENT BASE
ECB*	EPOXY COVE BASE (6" HIGH)

MALLS	DESCRIPTION
LFT	LATEX PAINT
EPT1	EPOXY PAINT 1
EPT2	EPOXY PAINT 2

* FINISH IS BY ALTERNATE. REFER TO FINISH SCHEDULE NOTES.

ROOM FINISH SCHEDULE

ROOM MARK	ROOM NAME	FLOOR	BASE	WALLS				NOTES
				NORTH (or TYP)	EAST	SOUTH	WEST	
100	GYMNASIUM	KD	YRB	LFT	LFT	LFT	LFT	
101	STORAGE	SC	RB4	LFT	LFT	LFT	LFT	
102	MEN'S	SFC, RES*	RB6, ECB*	EPT1, EPT2	EPT1, EPT2	EPT1	EPT1, EPT2	1, 2
103	VEST.	SC	RB4	LFT	LFT	LFT	LFT	
104	WOMEN'S	SFC, RES*	RB6, ECB*	EPT1, EPT2	EPT1, EPT2	EPT1	EPT1, EPT2	1, 2
105	STORAGE	SC	RB4	LFT	LFT	LFT	LFT	
106	STORAGE	SC	RB4	LFT	LFT	LFT	LFT	
107	MEN'S	SFC, RES*	RB6, ECB*	EPT1	EPT1	EPT1	EPT1	1
108	WOMEN'S	SFC, RES*	RB6, ECB*	EPT1	EPT1	EPT1	EPT1	1
109	LOBBY	SC	RB4	LFT	LFT	LFT	LFT	



DATE: SEPTEMBER 2, 2014
REVISED DATE:

ROCK PORT R-2 - HIGH SCHOOL GYMNASIUM ADDITION