


2/20/2017 4:45:49 PM
 Y:\open\date.tbl
 Y:\prints\drivers\Black_Gray_VB161617\161183_C2.1_SitePlan.dgn
 Snyder 150
 50
 K:\2016 Projects\1161183 - Altec Design Assurance\Coord\1161183_C2.1_SitePlan.dgn

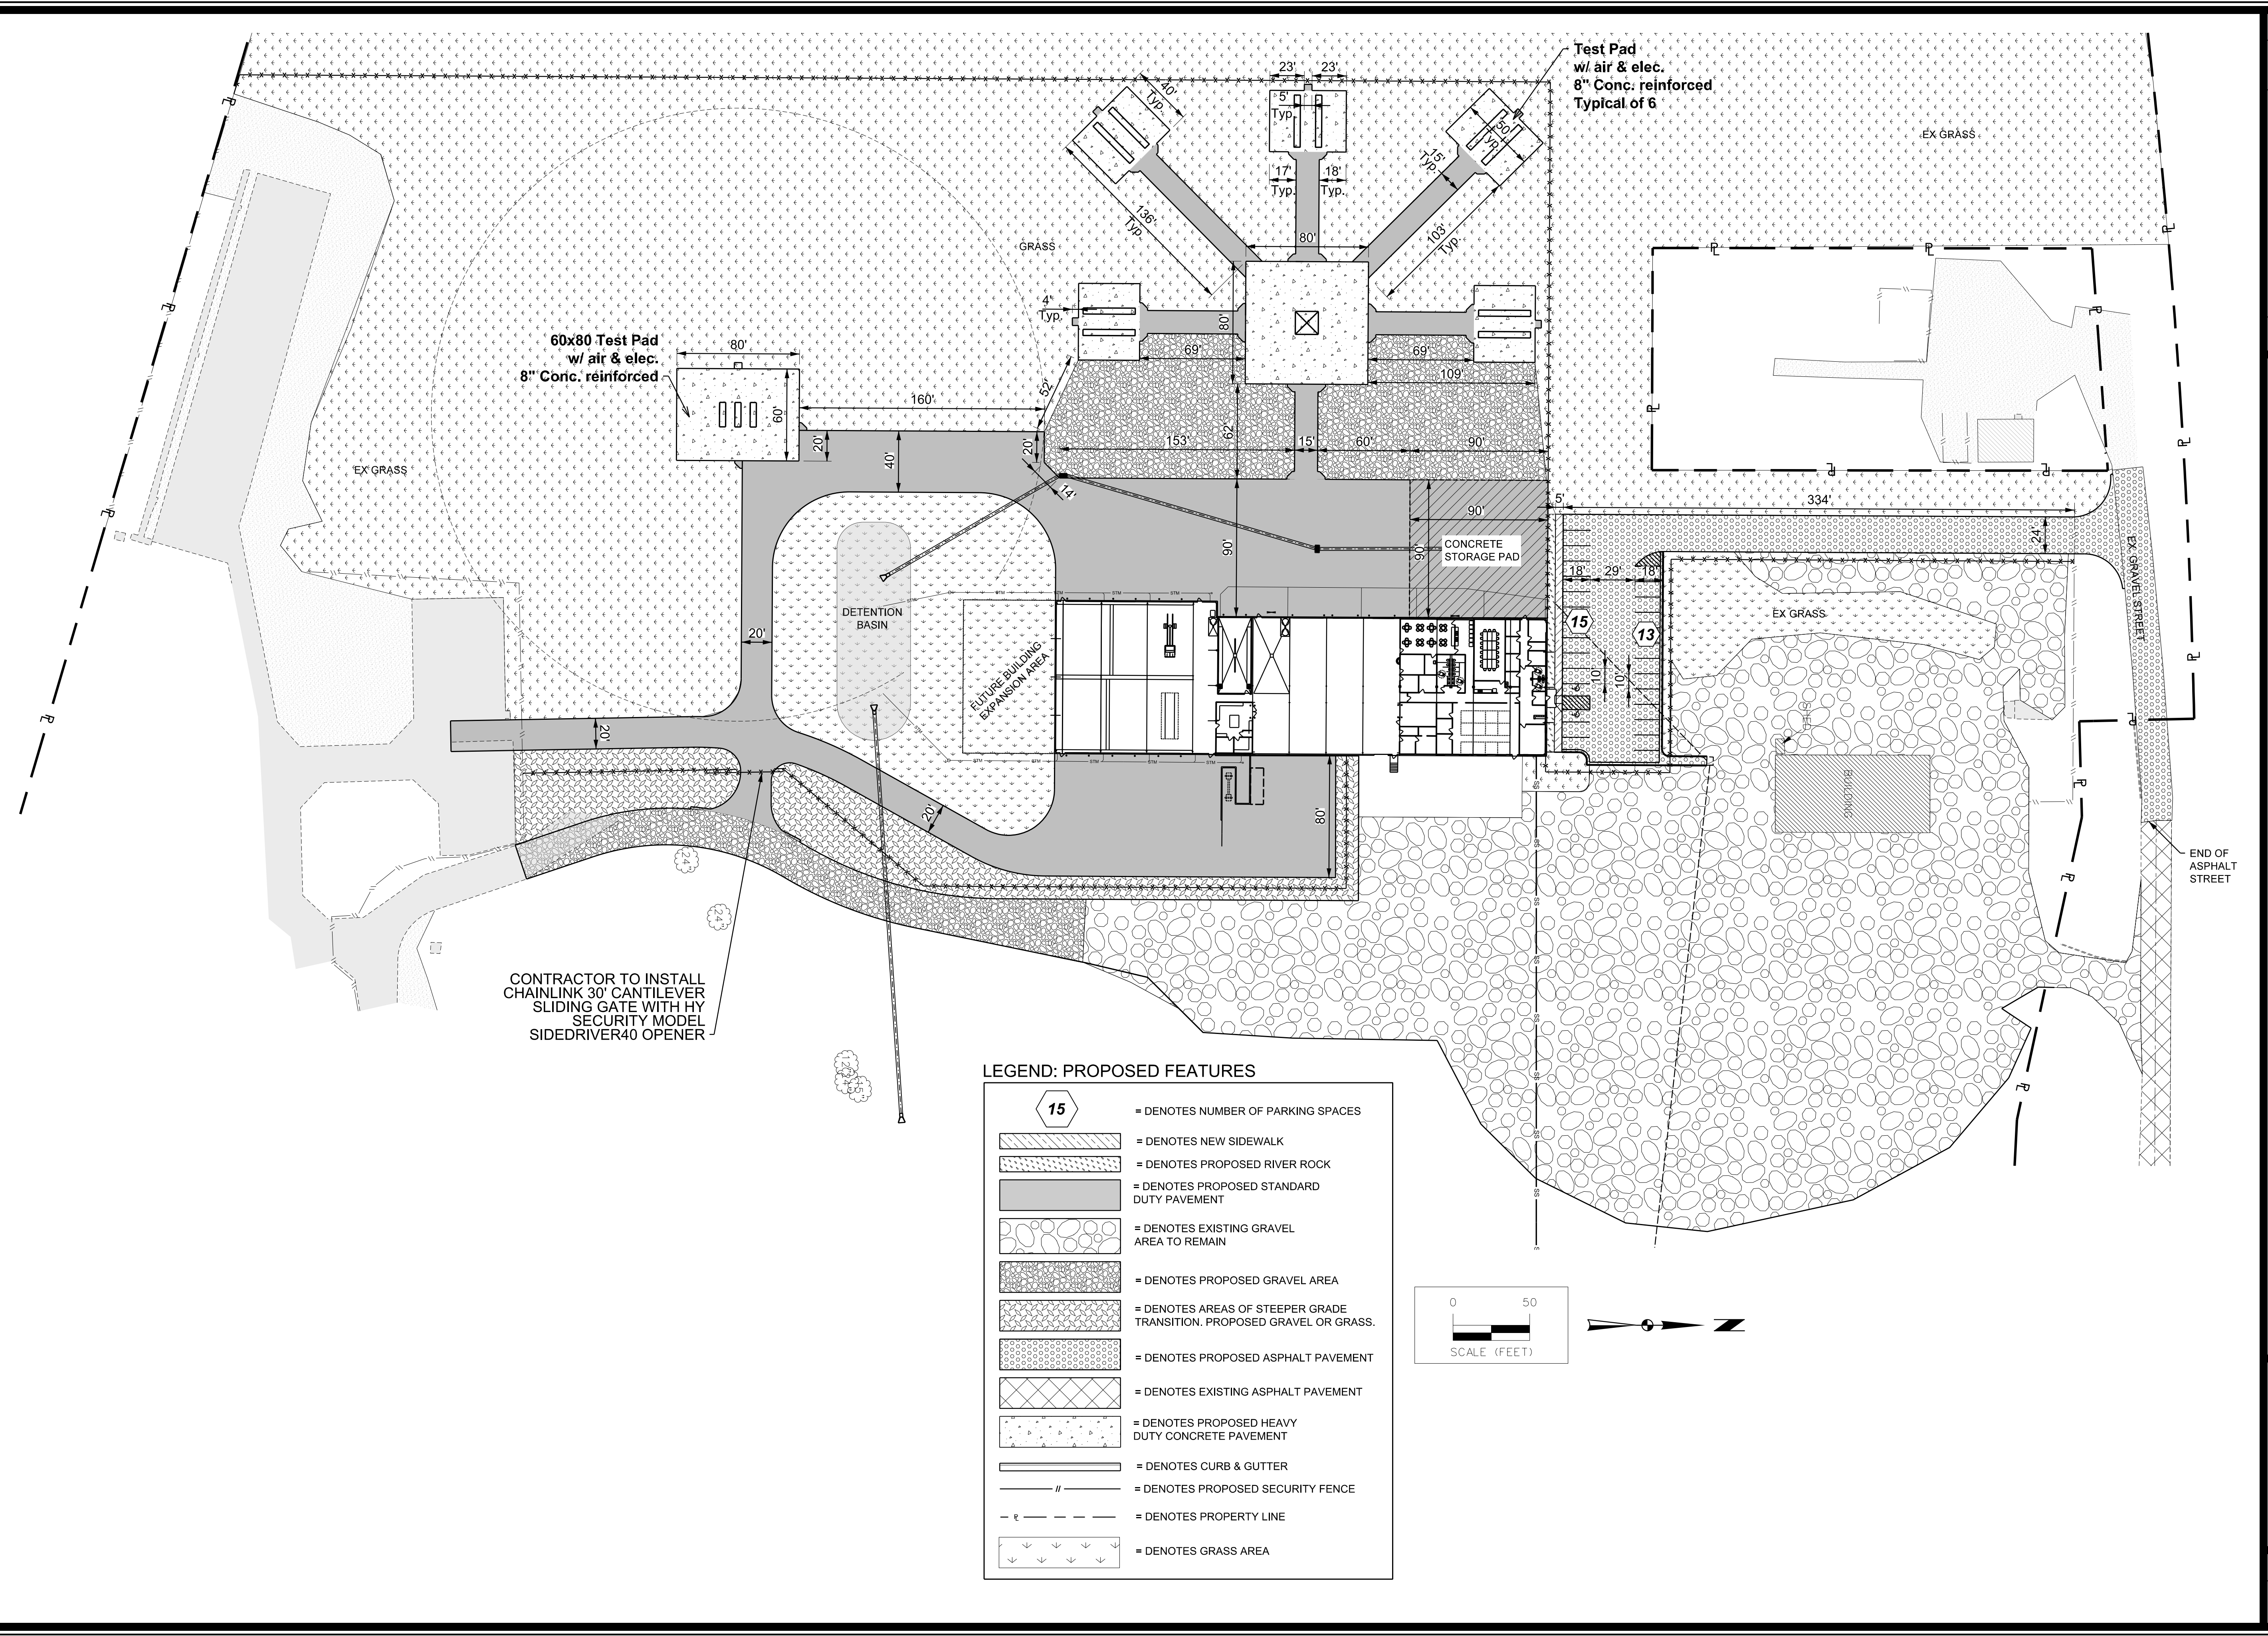

MARK	REVISION	DATE	BY
Engineer: SD	Checked By: AM	Scale: 1"=50'	Field Bk:
Technician: DB	Date: 01/17	Page:	Sheet C2.1

Snyder & Associates Engineers & Planners, Inc.
 Missouri State Certificate of Authority #200608544

ALTEC DESIGN ASSURANCE

SITE & DIMENSION PLAN

SAINT JOSEPH, MISSOURI

802 FRANCIS STREET
 ST. JOSEPH, MO 64501
 816-364-5222

212 N. BUCHANAN
 MARYVILLE, MO 64468
 660-582-8888

SNYDER & ASSOCIATES
 ENGINEERS & PLANNERS, INC.
 www.snyder-associates.com

Project No: 1161183

Sheet C2.1