


4/10/2017 9:39:45 AM  
 Y:\open\date.tbl  
 Y:\prints\drivers\Black\_Gray\_VB\DWG\unlashed\DWG.plt  
 50  
 K:\2016 Projects\116.1183 - Altec Design Assurance\Coord\116.1183\_C2.1\_SitePlan.dgn  
 Snyder 1:50  
 4/10/2017 9:39:45 AM

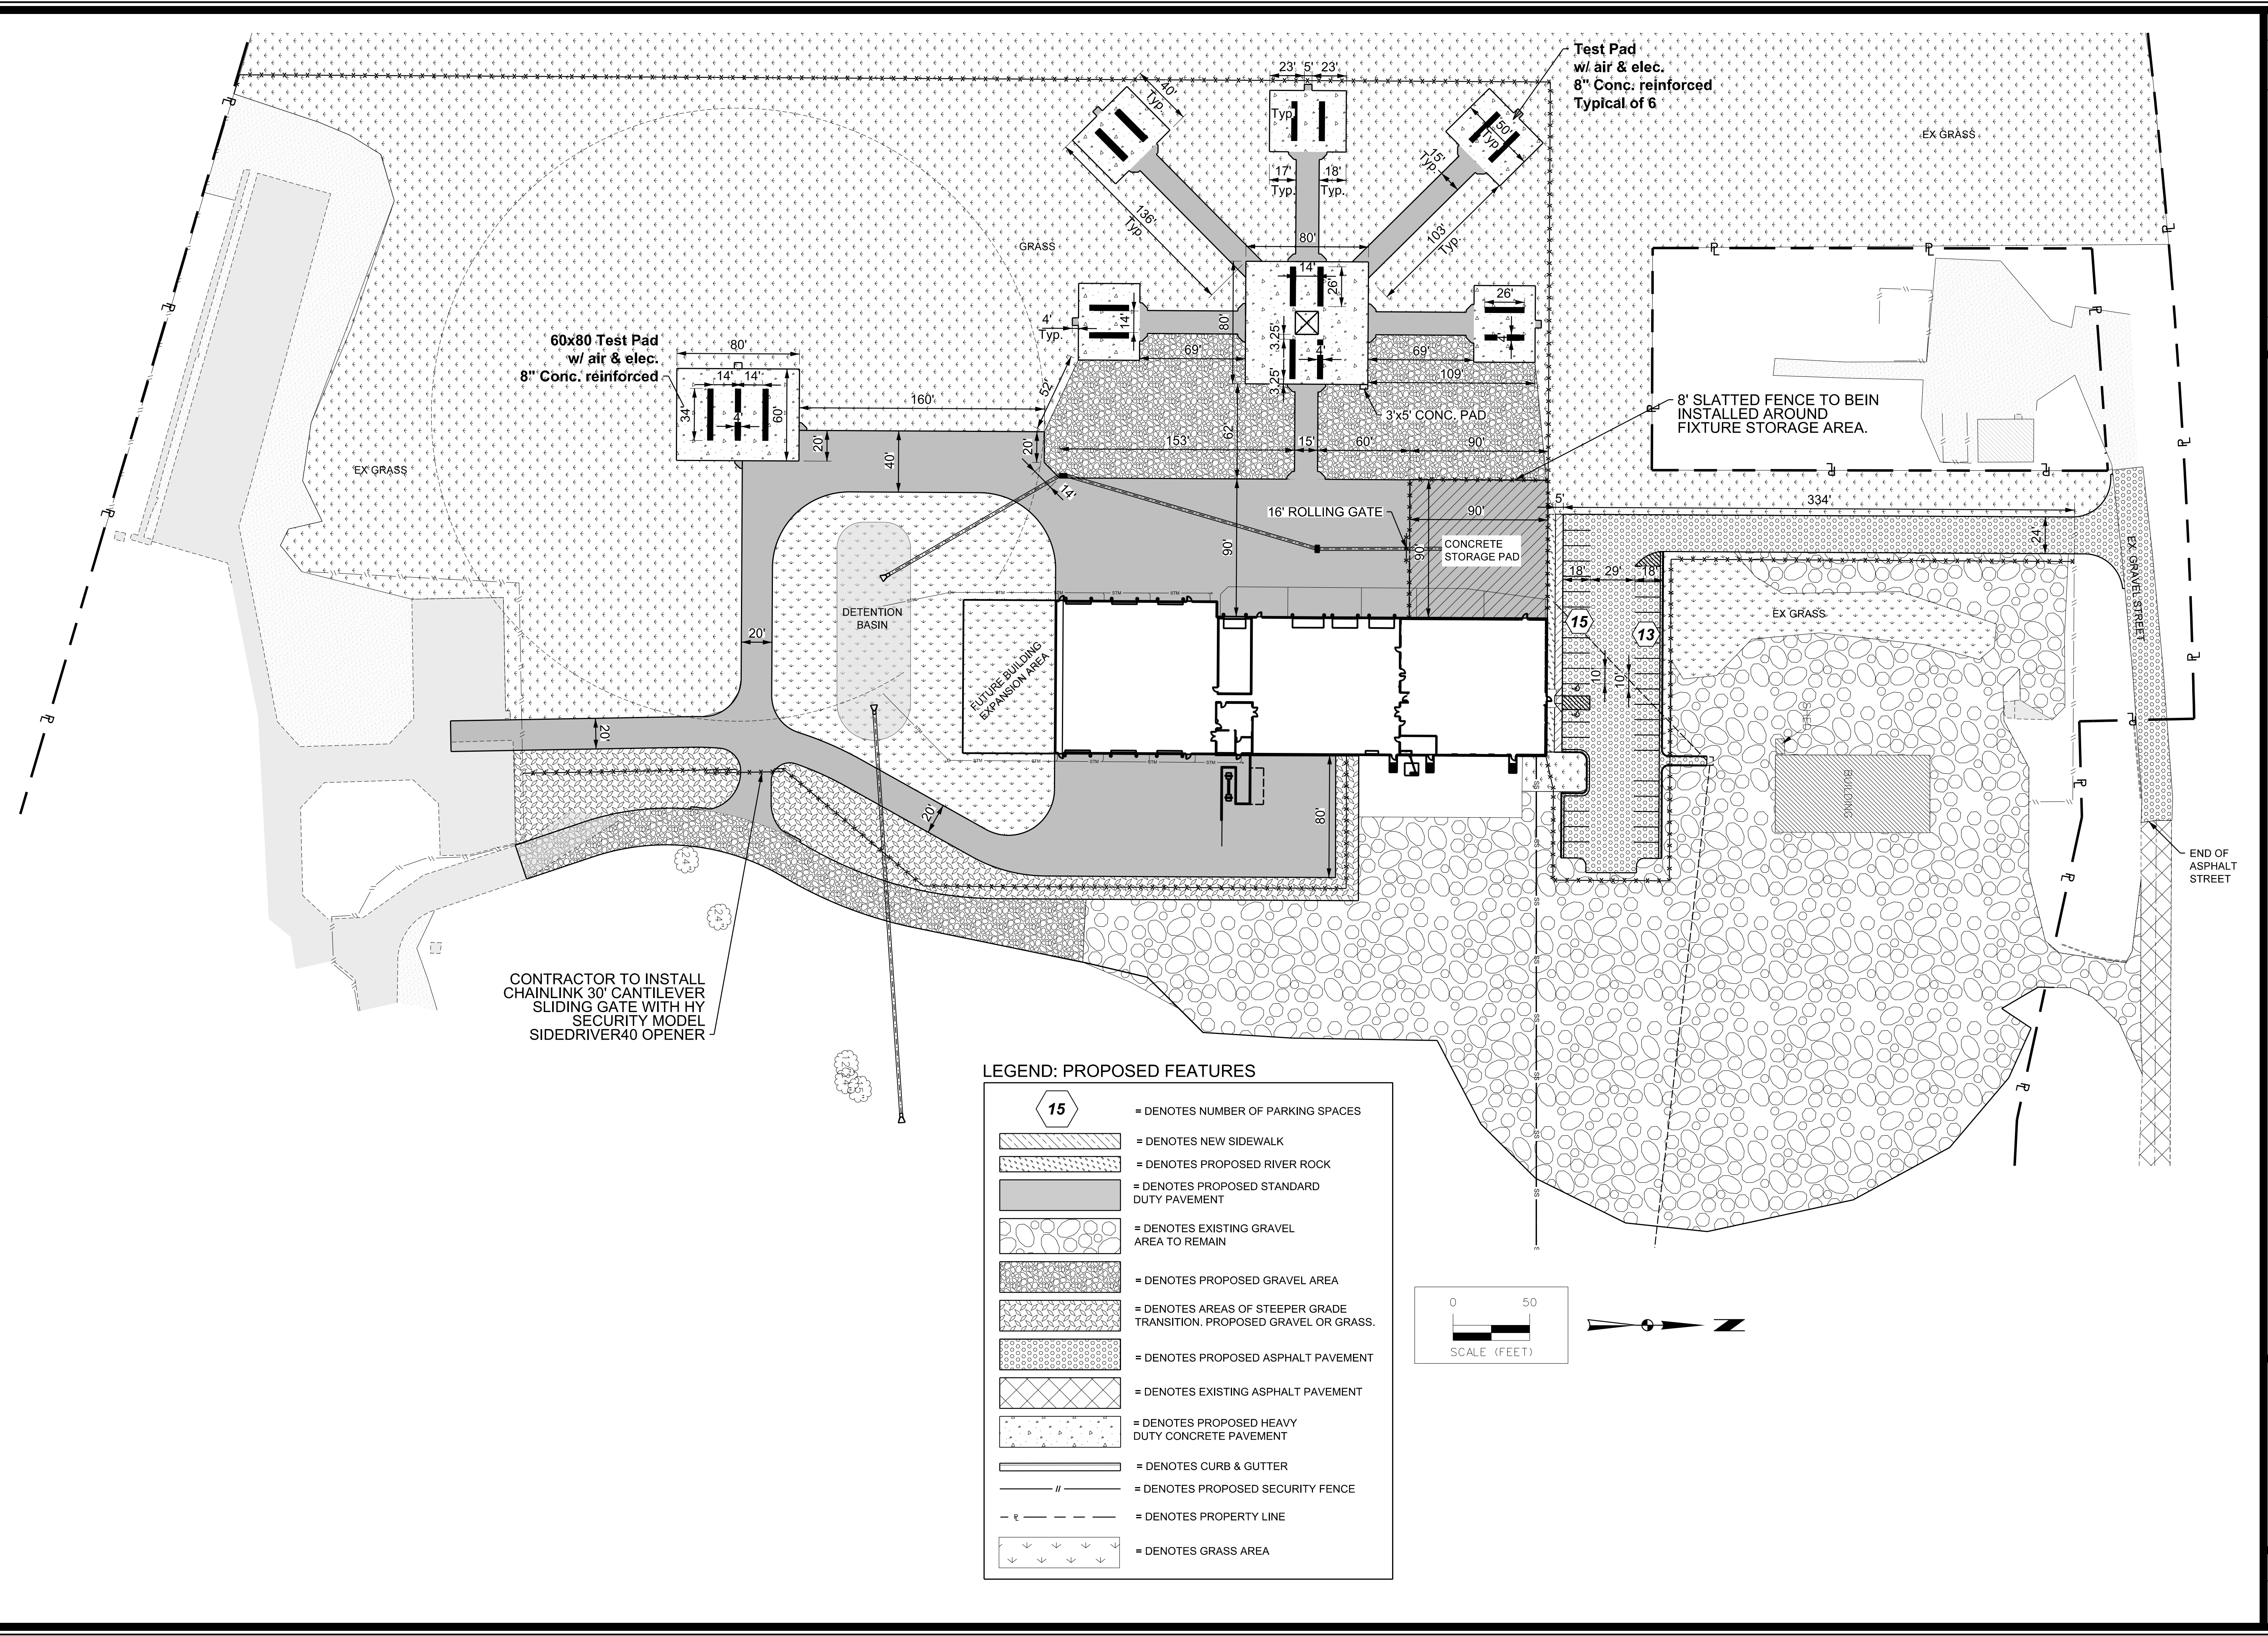

MARK	REVISION	DATE	BY
Engineer: SD	Checked By: AM	Scale: 1"=50'	Field Bk:
Technician: DB	Date: 01/17	Page:	Sheet C2.1

Snyder & Associates Engineers & Planners, Inc.  
 Missouri State Certificate of Authority #200608544

**ALTEC DESIGN ASSURANCE**  
**SITE & DIMENSION PLAN**

**SAINT JOSEPH, MISSOURI**

802 FRANCIS STREET  
 ST. JOSEPH, MO 64501  
 816-364-5222

212 N. BUCHANAN  
 MARYVILLE, MO 64468  
 660-582-8888

**SNYDER & ASSOCIATES**  
 ENGINEERS & PLANNERS, INC.  
 www.snyder-associates.com

Project No: 1161183  
 Sheet C2.1