


LDB: C:\2016\Projects\1161183 - Altec Design Assurance\Coord\1161183_C2.1_SitePlan.dgn 5/10/2017 8:34:15 AM
 Y:\Projects\drivers\Bloss_Gray\1161183\1161183.dwg 5/10/2017 8:34:15 AM

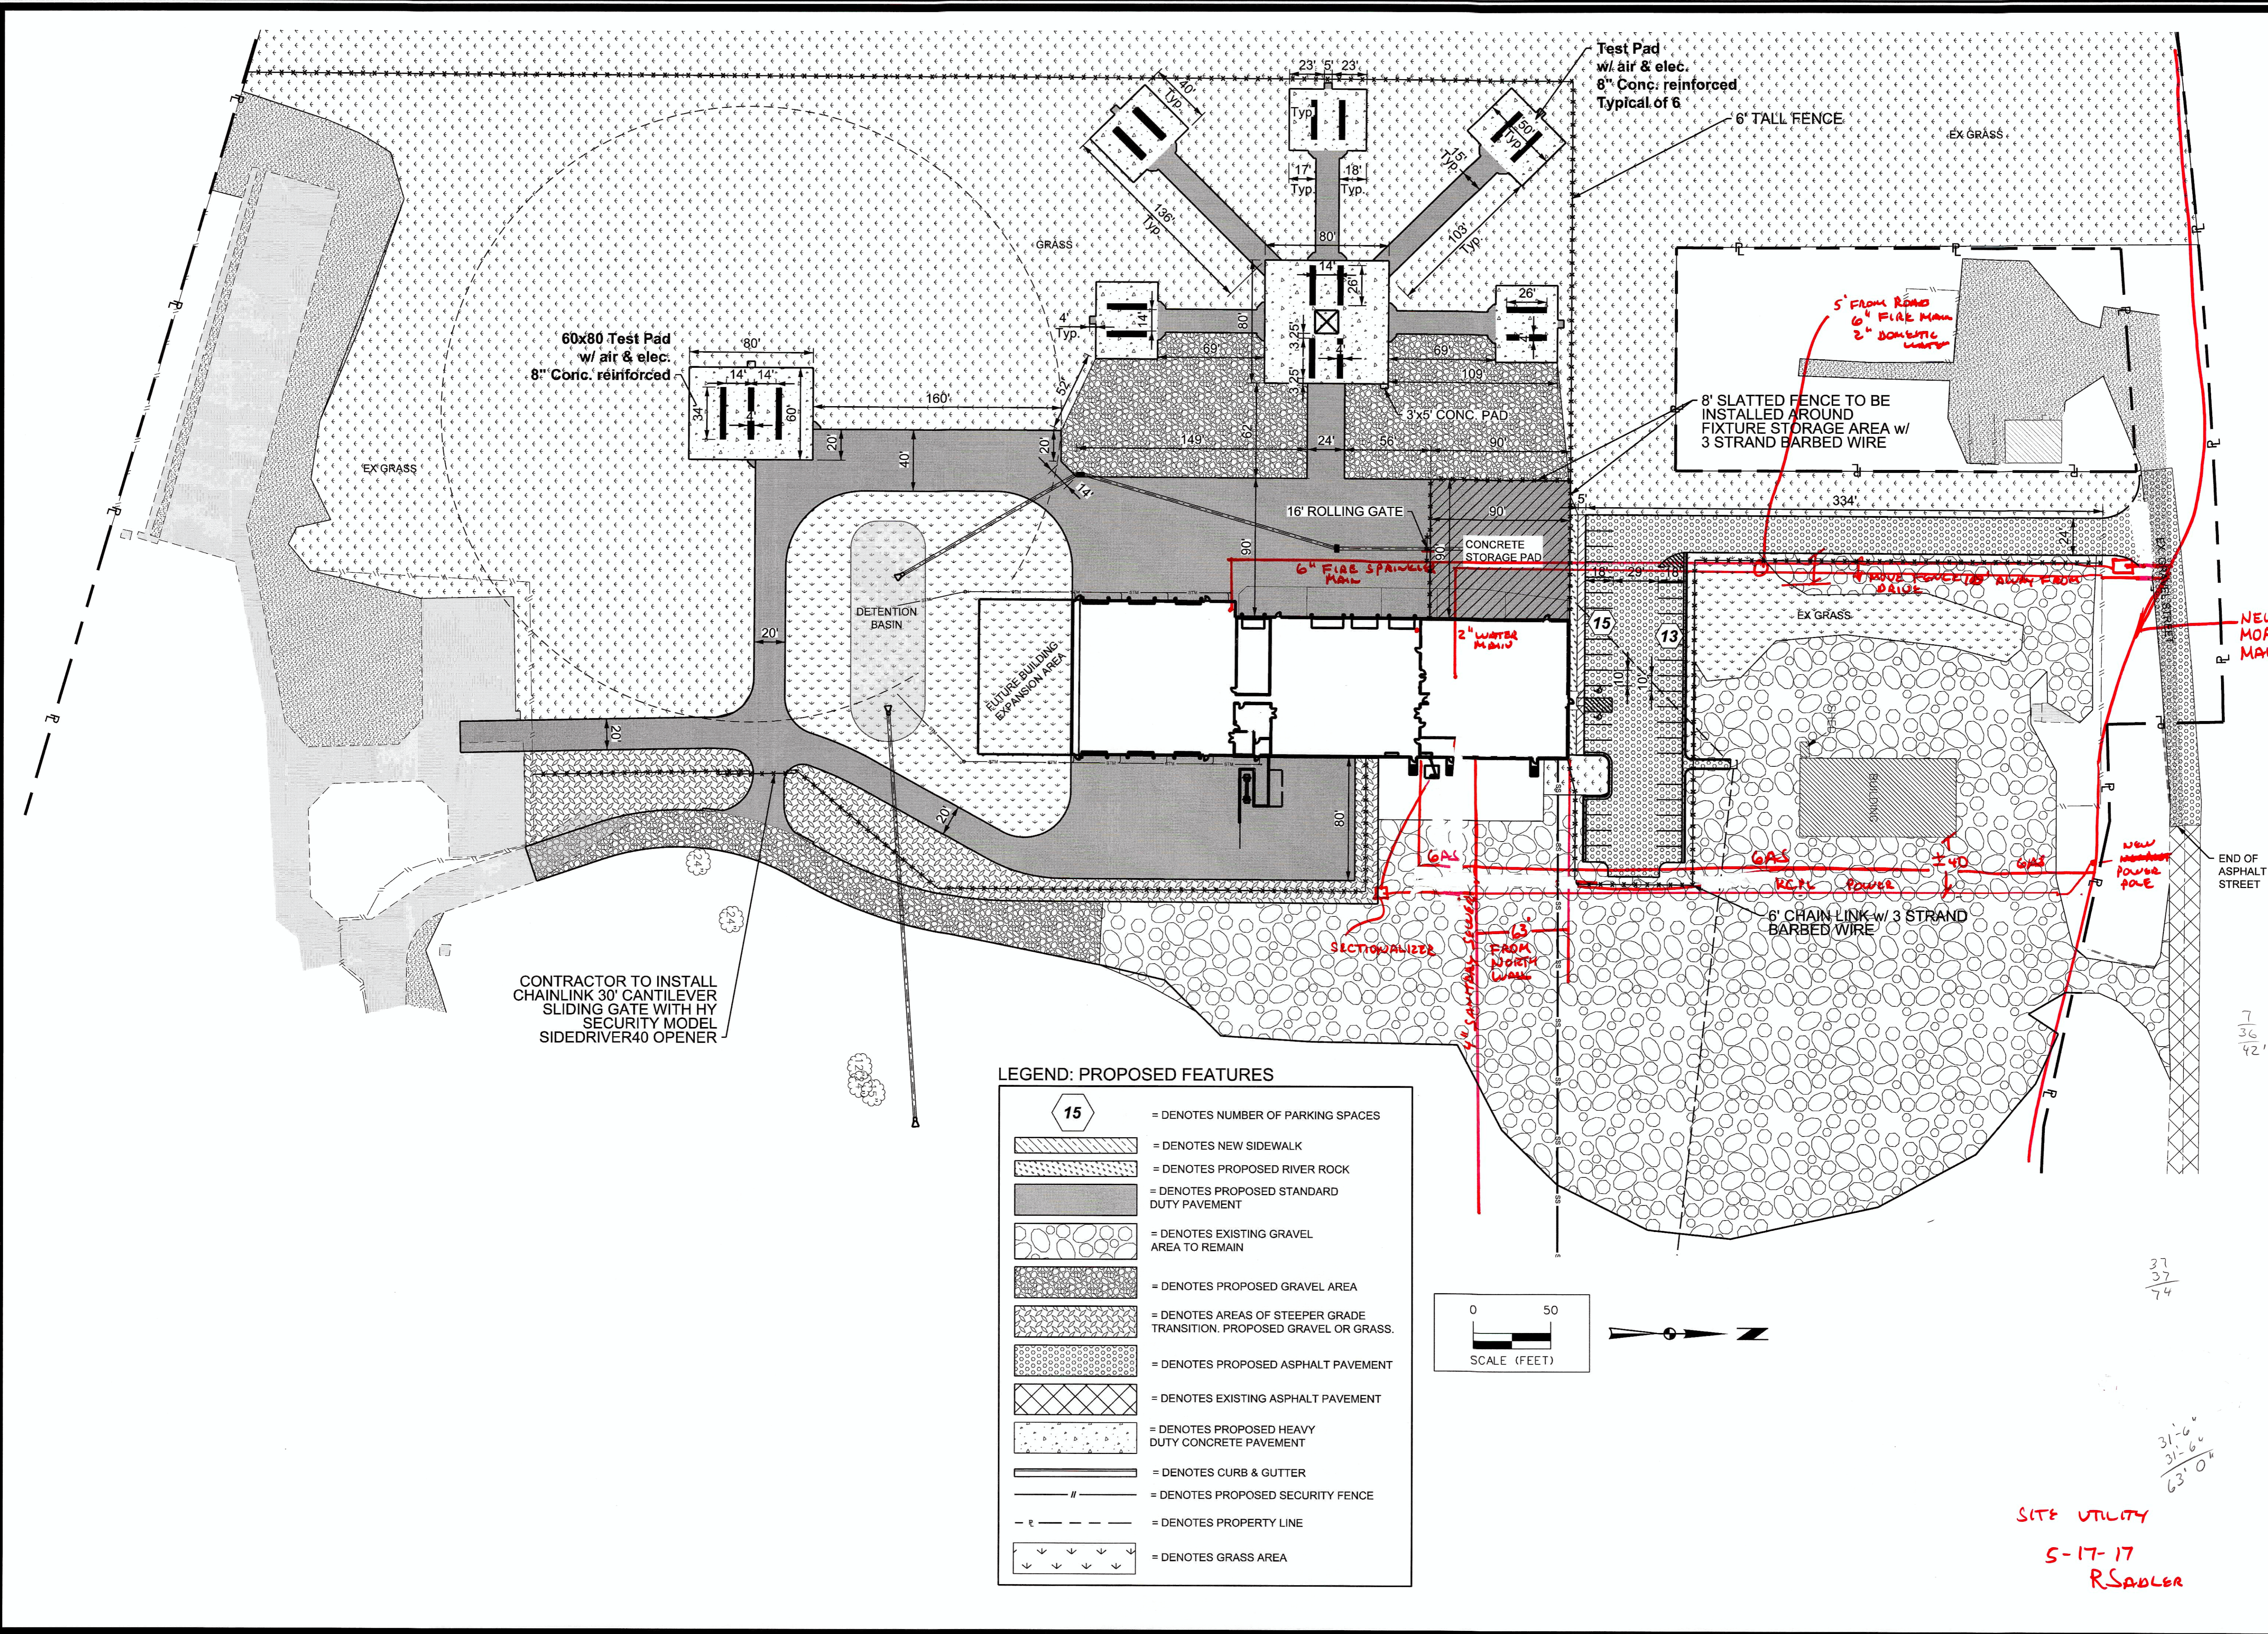

60x80 Test Pad
w/ air & elec.
8" Conc. reinforced


Test Pad
w/ air & elec.
8" Conc. reinforced
Typical of 6

8' SLATTED FENCE TO BE
INSTALLED AROUND
FIXTURE STORAGE AREA w/
3 STRAND BARBED WIRE

CONTRACTOR TO INSTALL
CHAINLINK 30' CANTILEVER
SLIDING GATE WITH HY
SECURITY MODEL
SIDEDRIVER40 OPENER

LEGEND: PROPOSED FEATURES

	= DENOTES NUMBER OF PARKING SPACES
	= DENOTES NEW SIDEWALK
	= DENOTES PROPOSED RIVER ROCK
	= DENOTES PROPOSED STANDARD DUTY PAVEMENT
	= DENOTES EXISTING GRAVEL AREA TO REMAIN
	= DENOTES PROPOSED GRAVEL AREA
	= DENOTES AREAS OF STEEPER GRADE TRANSITION. PROPOSED GRAVEL OR GRASS.
	= DENOTES PROPOSED ASPHALT PAVEMENT
	= DENOTES EXISTING ASPHALT PAVEMENT
	= DENOTES PROPOSED HEAVY DUTY CONCRETE PAVEMENT
	= DENOTES CURB & GUTTER
	= DENOTES PROPOSED SECURITY FENCE
	= DENOTES PROPERTY LINE
	= DENOTES GRASS AREA

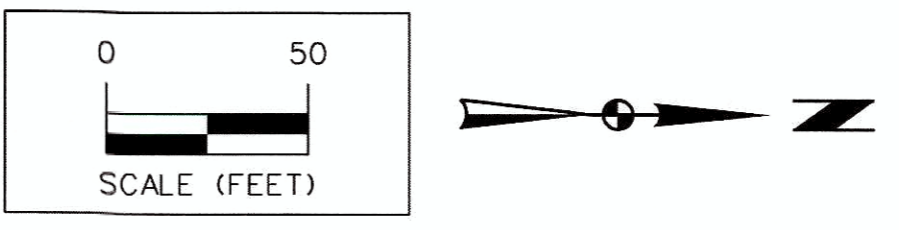

SITE UTILITY
5-17-17
RSADLER

	REVISIONS AS PER AJM	05/08/17 SD	DATE	BY	
	REVISIONS AS PER AJM	04/10/17 SD	DATE	BY	
MARK	REVISION	DATE	BY		
Engineer: SD	Checked By: AM	Scale: 1"= 50'	Field Bk:		
Technician: DB	Date: 01/17				
SAINT JOSEPH, MISSOURI 212 N. BUCHANAN MARYVILLE, MO 64468 660-582-8888					
ALTEC DESIGN ASSURANCE SITE & DIMENSION PLAN SNYDER & ASSOCIATES ENGINEERS & PLANNERS, INC. www.snyder-associates.com					
Project No: 1161183					
Sheet C2.1					