

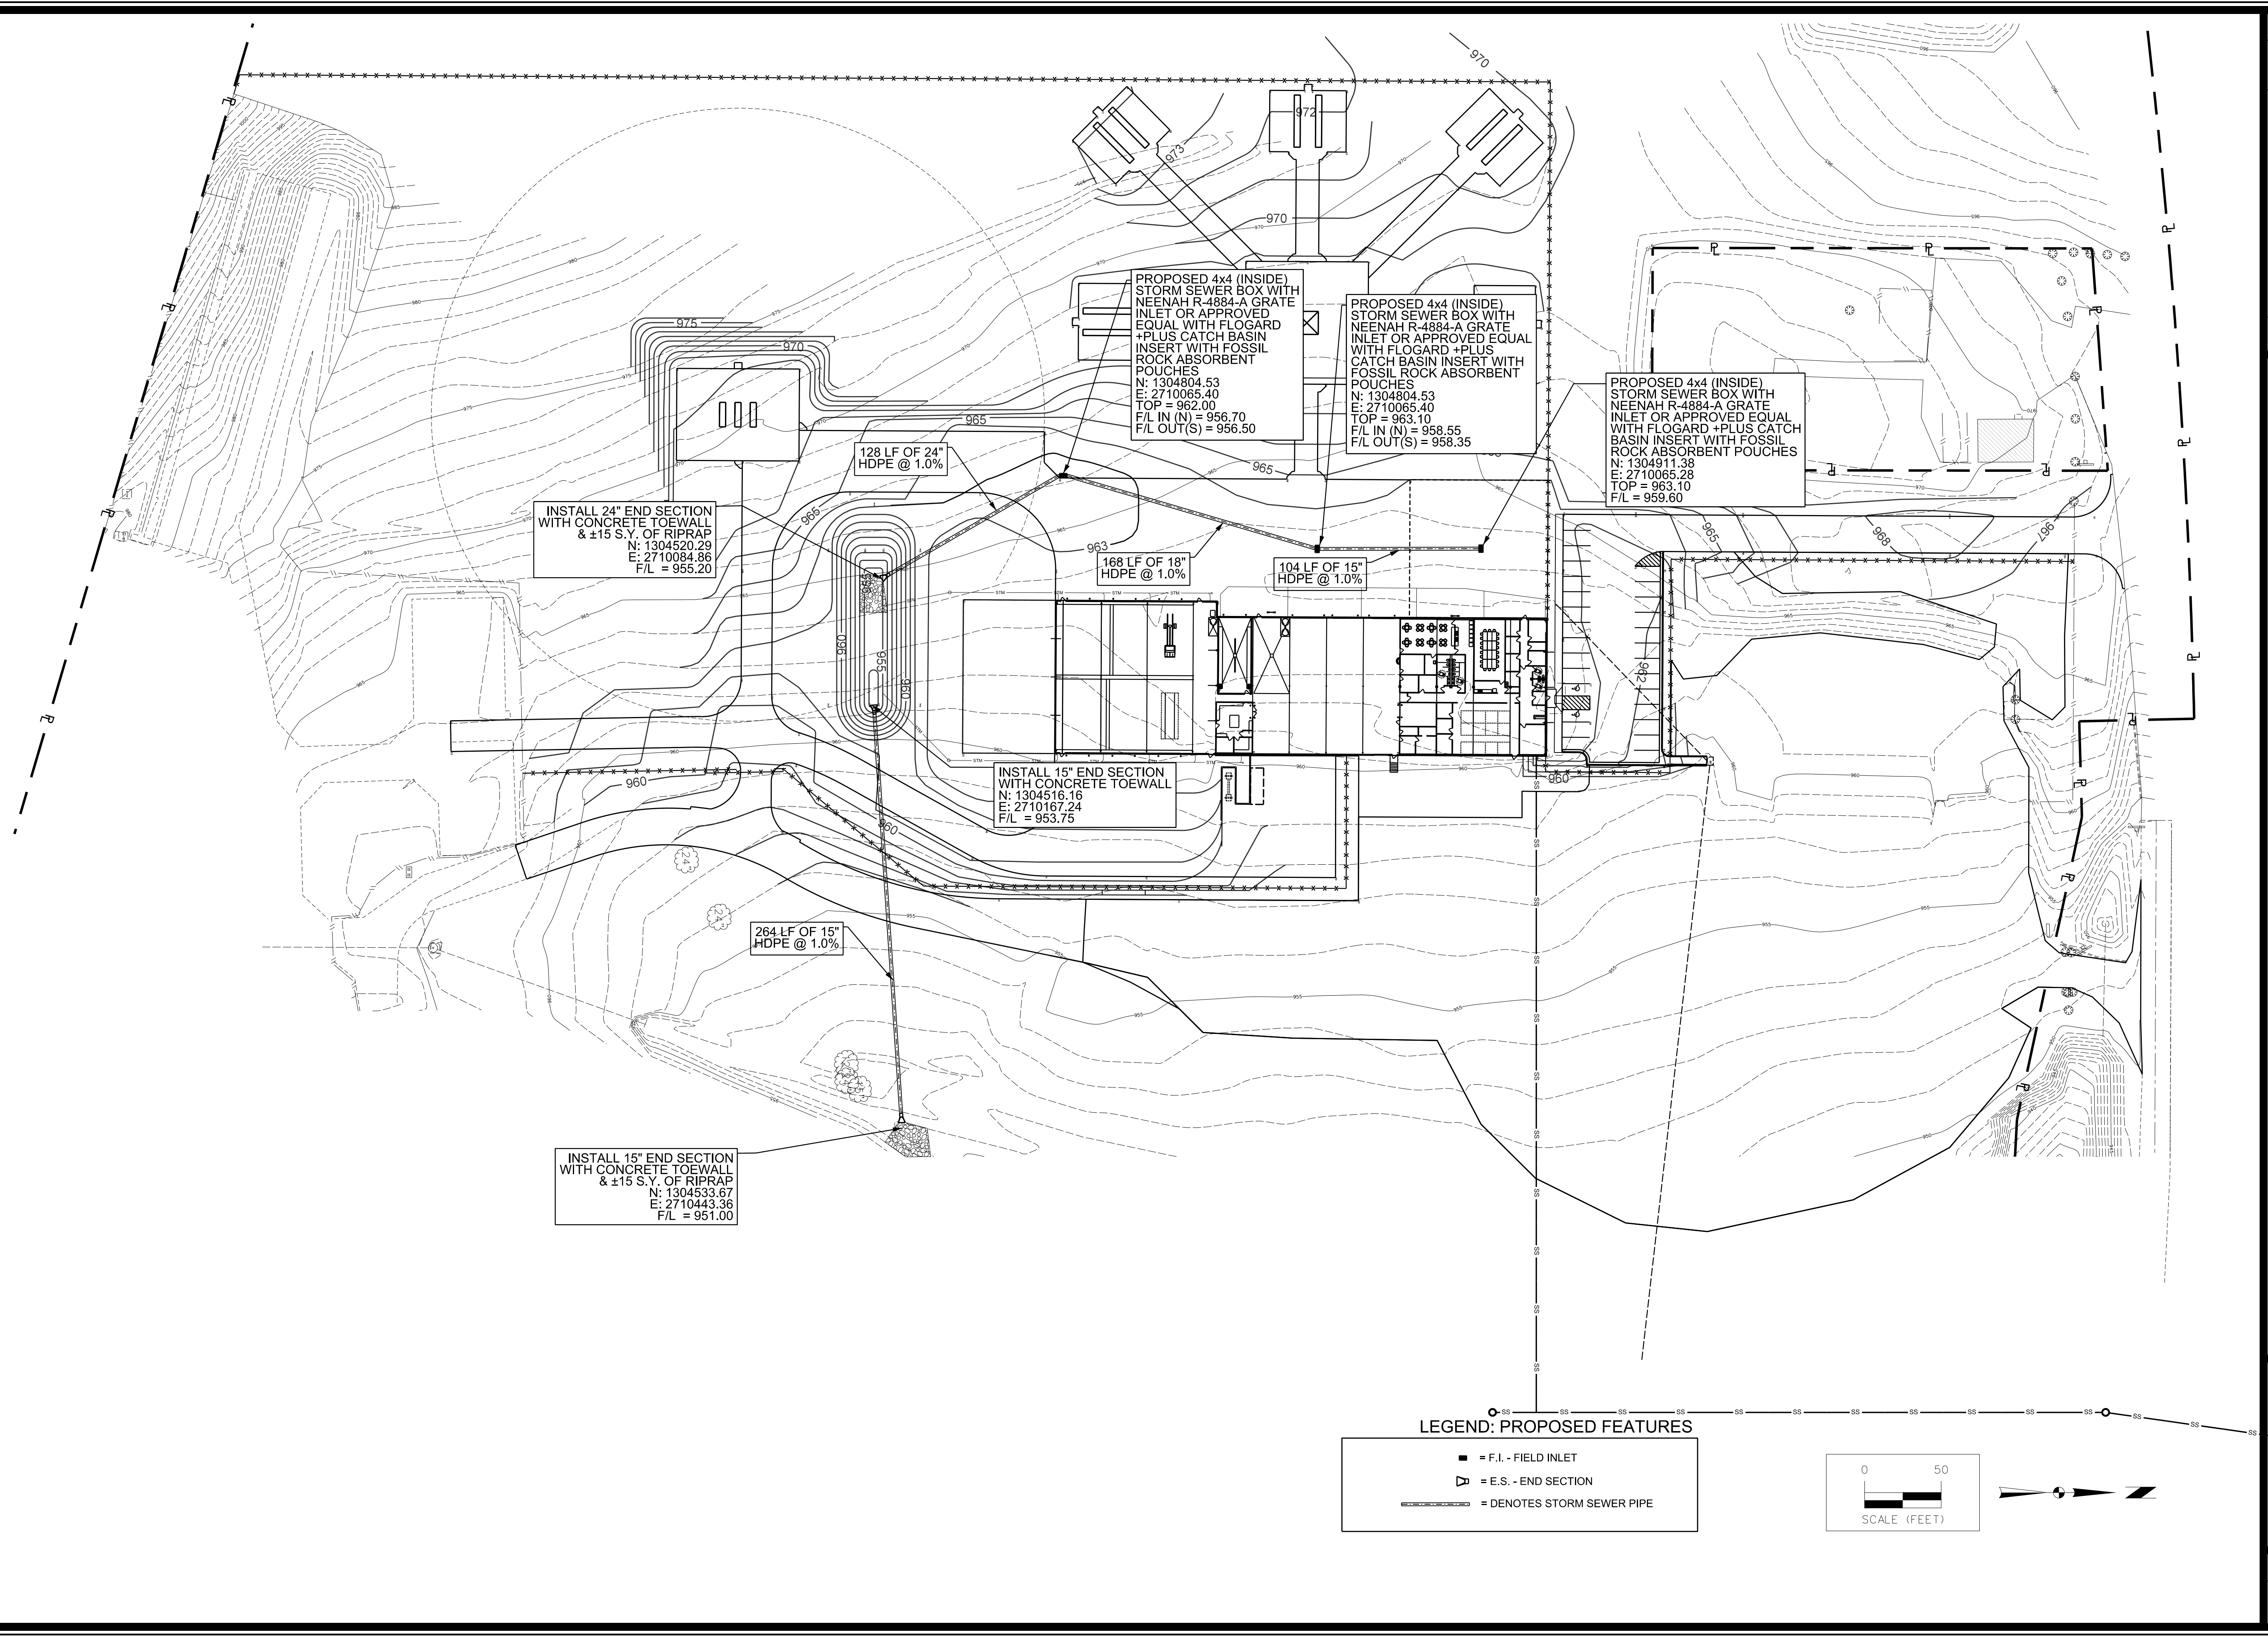


50 K:\2016 Projects\1161183 - Altec Design Assurance\Coord\1161183_C2.7_StormSewerPlan.dgn 2/24/2017 3:28:50 PM Snyder 1:50 Y:\open\date.tbl Y:\prints\drivers\Black_Gray_VB\SW\plan\1161183_C2.7.plt

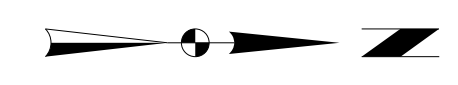

LEGEND: PROPOSED FEATURES

- = F.I. - FIELD INLET
- ▽ = E.S. - END SECTION
- = DENOTES STORM SEWER PIPE

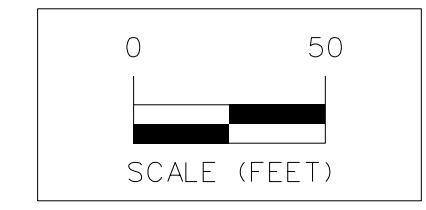

ALTEC DESIGN ASSURANCE

STORM SEWER PLAN

SNYDER & ASSOCIATES
 ENGINEERS & PLANNERS, INC.
 www.snyder-associates.com

SAINT JOSEPH, MISSOURI
 802 FRANCIS STREET
 ST. JOSEPH, MO 64501
 816-364-5222

212 N. BUCHANAN
 MARYVILLE, MO 64468
 660-582-8888

MARK	REVISION	DATE	BY

Engineer: SD	Checked By: AM	Scale: 1" = 50'	Field Bk:
Technician: DB	Date: 01/17		

Snyder & Associates Engineers & Planners, Inc.
 Missouri State Certificate of Authority #200608544

Sheet C2.7